


FORM NO 1.

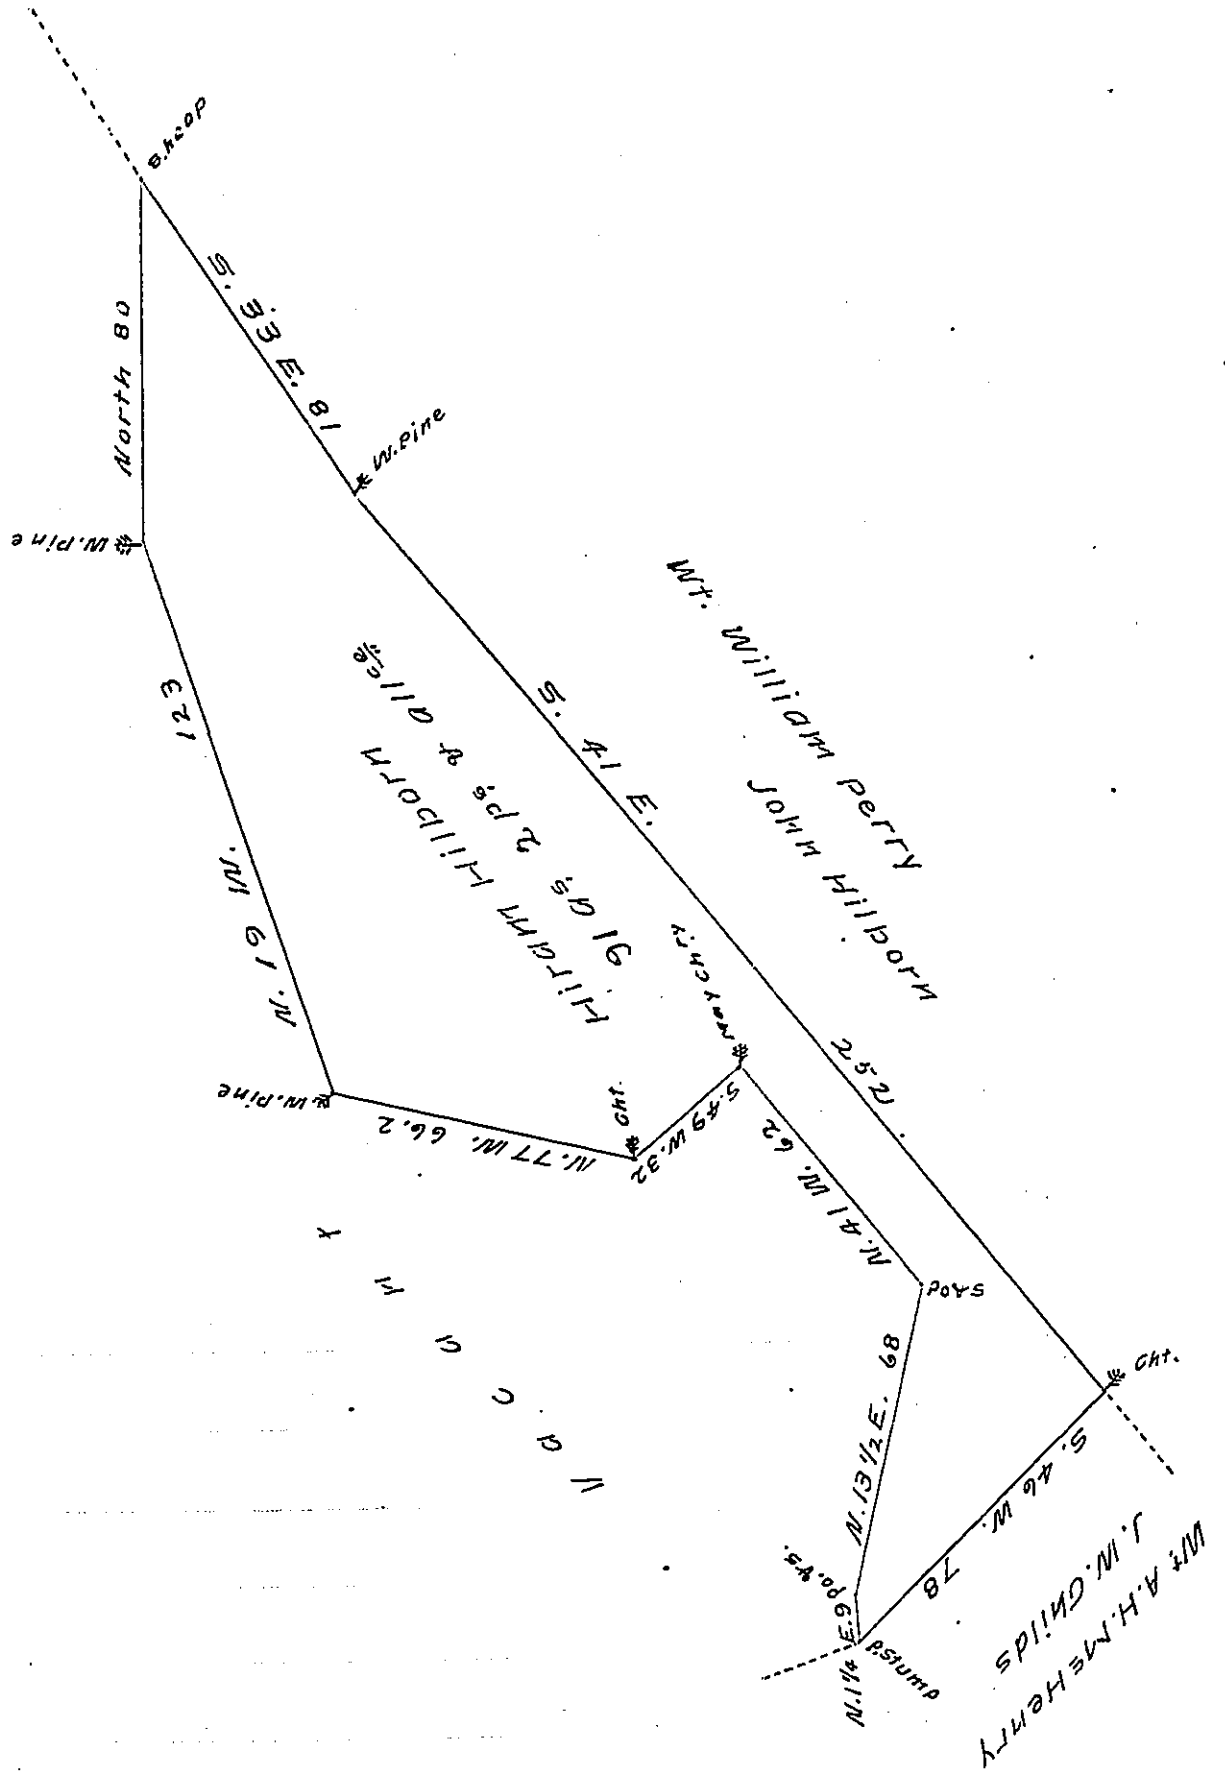

A draft of a tract of land situate in the township of Brow, and County of Lycoming, containing ninety one acres and two perches and allowance of six per cent, for roads &c. Surveyed the 6th day of July A.D. 1880, in pursuance of a warrant granted to Hiram Hilborn, dated the 4th day of June 1869.

Merrick Reeder G.S.

To Aaron K. Dunkel Esq. }
Sect. of Internal Affairs }

IN TESTIMONY that the above is a copy of the original remaining on file in the Department of Internal Affairs of Pennsylvania, made conformably to an Act of Assembly approved the 16th day of February, 1833, I have hereunto set my Hand and caused the Seal of said Department to be affixed at Harrisburg, this Nineteenth day of December 1907

Henry Howell
Secretary of Internal Affairs.