


FORM No 1.

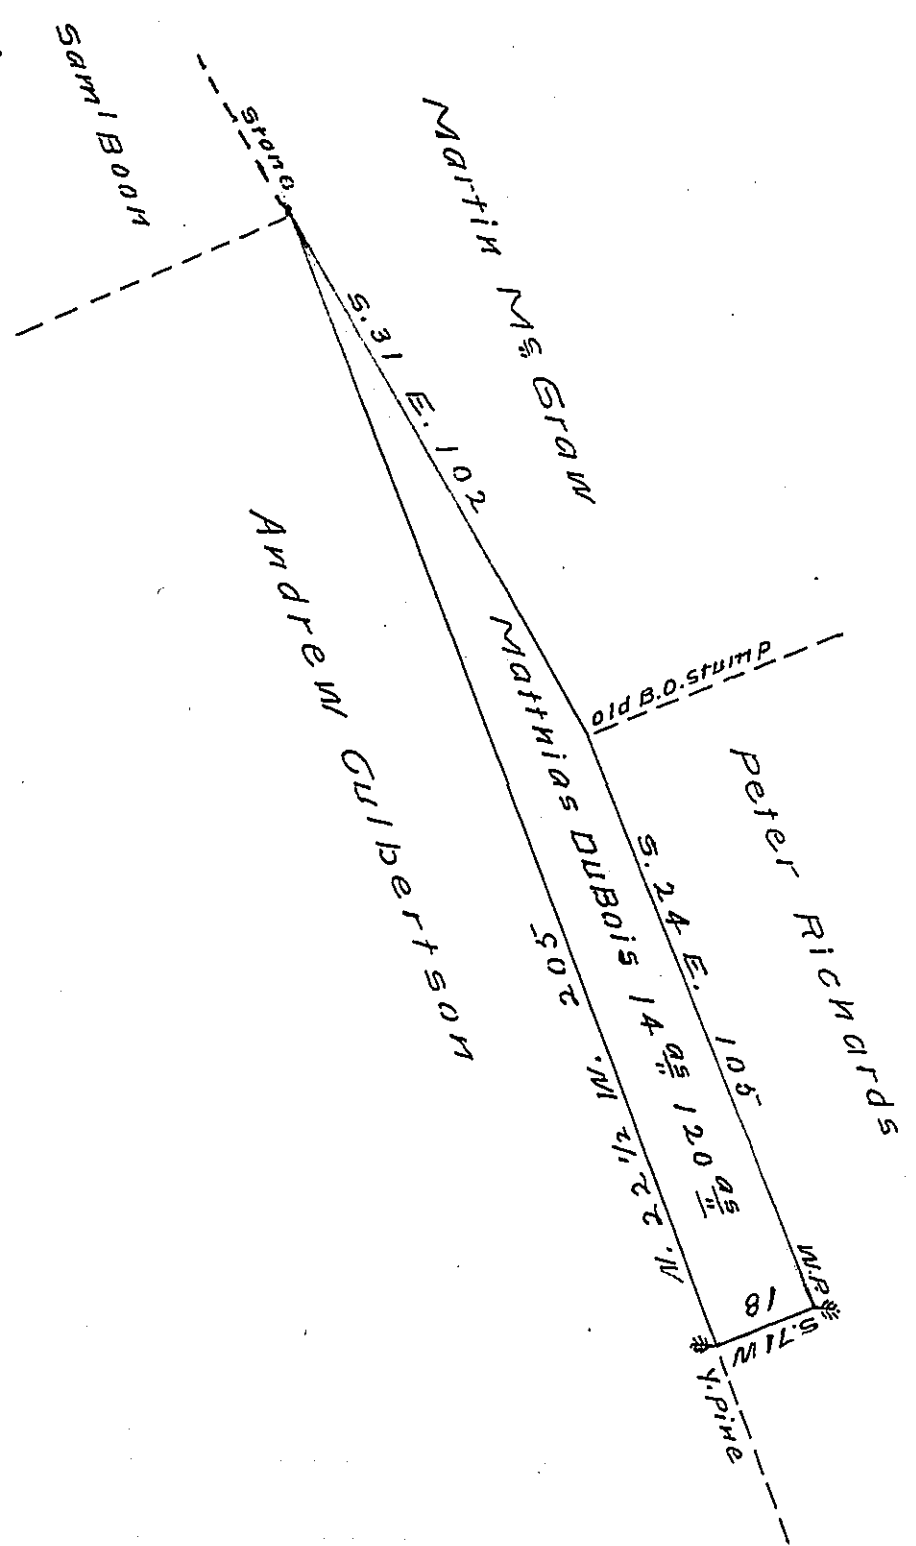

Situate in Armstrong Township Lycoming County, Surveyed to Matthias DuBois on the 31<sup>st</sup> day of March 1857 in pursuance of his warrant for 25 acres bearing date the 2<sup>d</sup> day of January 1854 Containing fourteen acres one hundred and twenty perches with allowance of six per cent for Roads &c.

A. H. McHenry Co, SUR.

To J. Porter Brawley Esq. }  
 Surveyor General }

IN TESTIMONY that the above is a copy of the original remaining on file in the Department of Internal Affairs of Pennsylvania, made conformably to an Act of Assembly approved the 16th day of February, 1833, I have hereunto set my Hand and caused the Seal of said Department to be affixed at Harrisburg, this Twenty third day of December 1907

*Henry Howard*  
 Secretary of Internal Affairs.