


FORM NO 1.

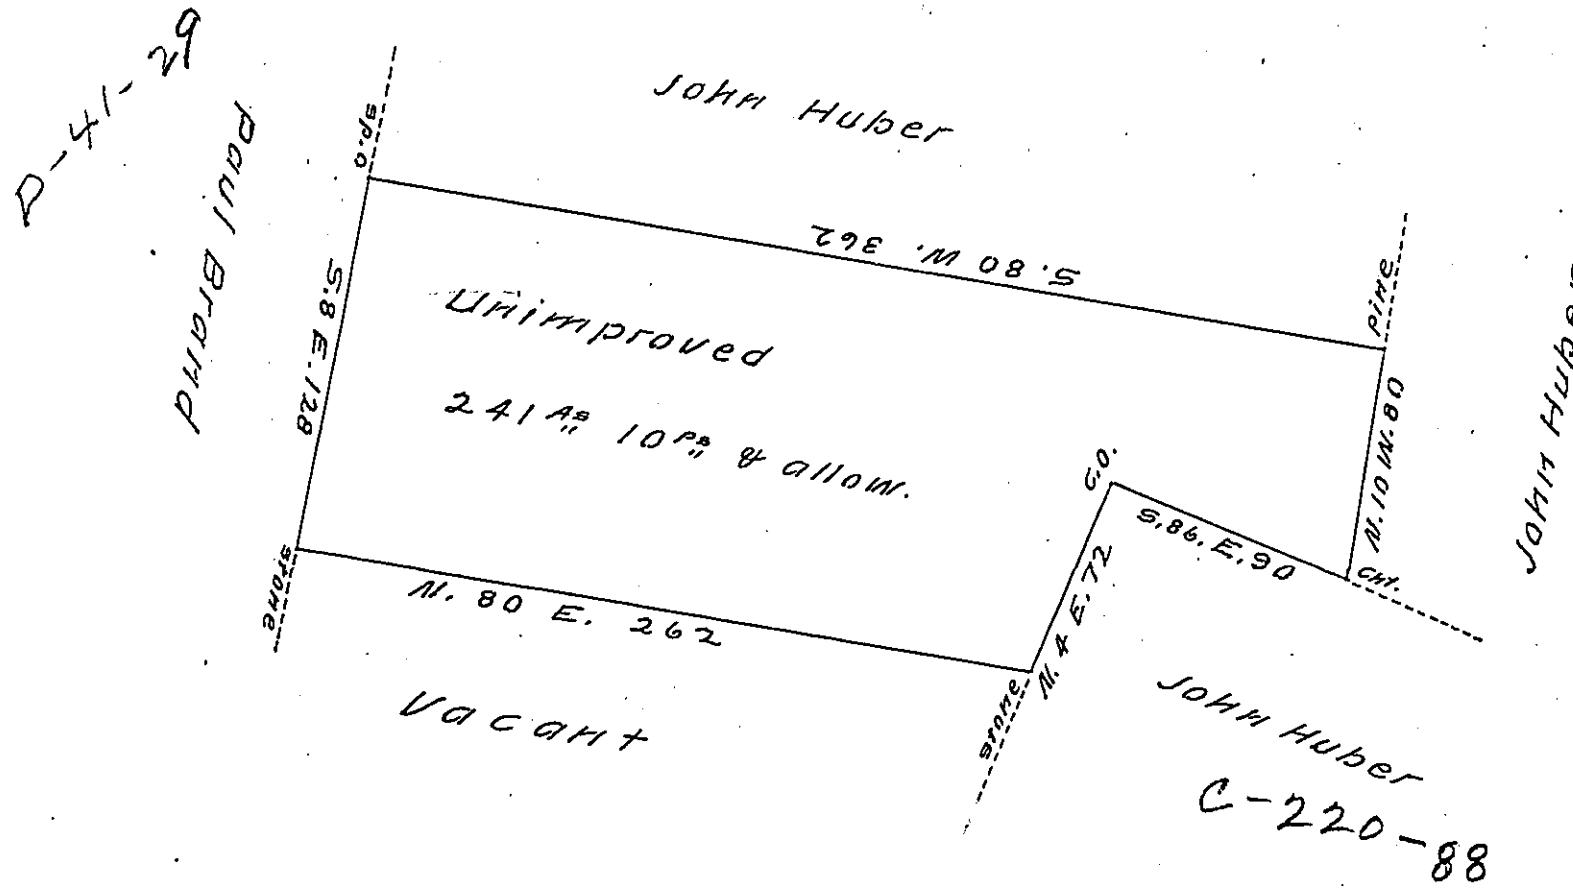

Situate in Lower Mahantongo township Schuylkill County containing two hundred and forty-one acres and ten perches and the allowance of six per cent surveyed on the 12th day of June 1829 in pursuance of a warrant dated the 8th day of June 1829 granted Samuel Kimmel

F. Lauderbrun, Dep. SUR.
to Gabriel Hester Esquire } Schuylkill
Surveyor General of Penn'a }

IN TESTIMONY that the above is a copy of the original remaining on file in the Department of Internal Affairs of Pennsylvania, made conformably to an Act of Assembly approved the 16th day of February, 1833, I have hereunto set my Hand and caused the Seal of said Department to be affixed at Harrisburg, this Eighteenth day of January 1908.

Henry Howard
Secretary of Internal Affairs.