


FORM NO. 1.

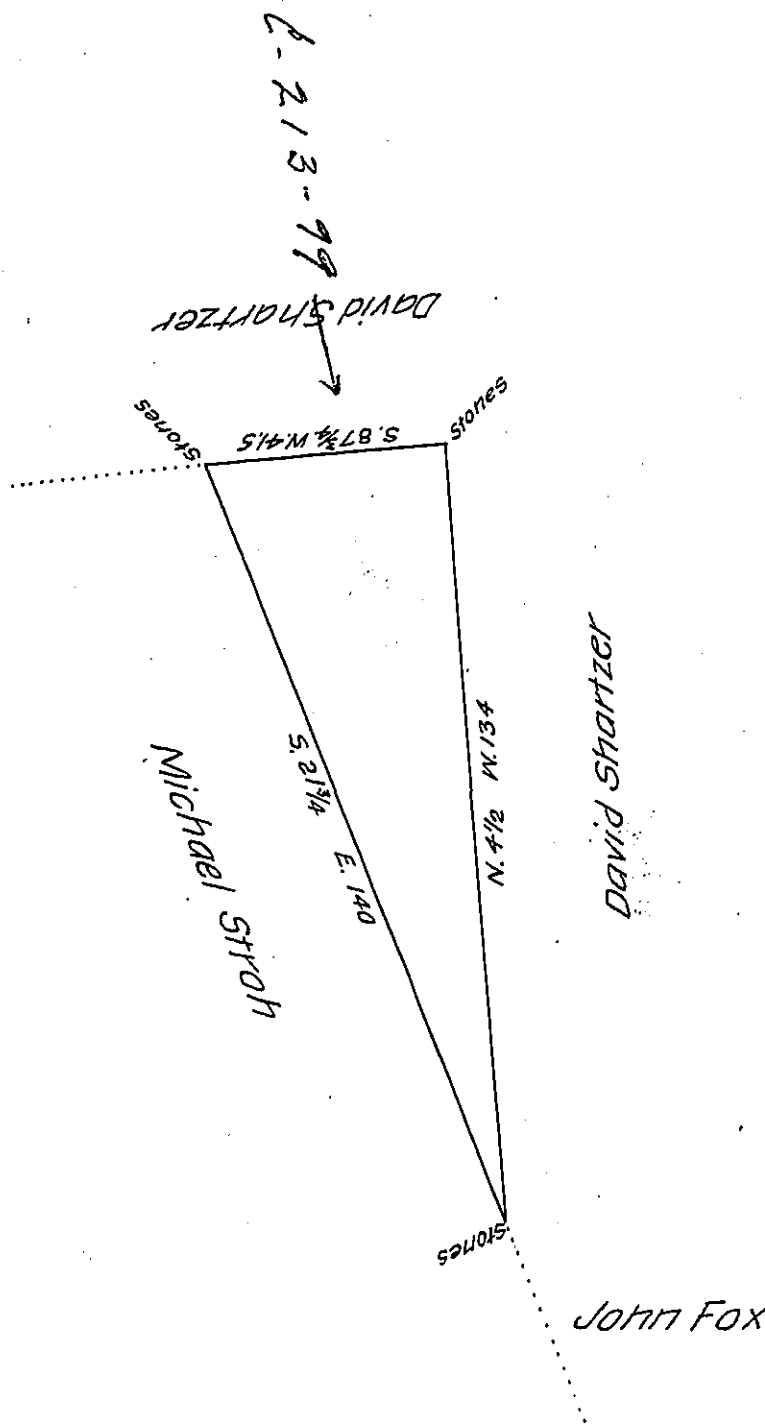

*Draft of a tract of land situate in Middle Paxton Township,  
Dauphin County containing sixteen acres unimproved and allowance  
of six per cent. Surveyed for David Shartzler in pursuance of his warrant  
dated January the 22<sup>nd</sup> A.D. 1864. Surveyed January the 26<sup>th</sup> 1864.*

*Thomas Strohm, C.S.*

*To James P. Barr  
Surveyor General of  
Pennsylvania*

*IN TESTIMONY that the above is a copy of the original remaining on file in  
the Department of Internal Affairs of Pennsylvania, made  
conformably to an Act of Assembly approved the 16th day of  
February 1833, I have hereunto set my hand and caused  
the Seal of said Department to be affixed at Harrisburg,  
this third day of September 1907.*

*Henry Houck*  
Secretary of Internal Affairs.