


FORM NO. 1.

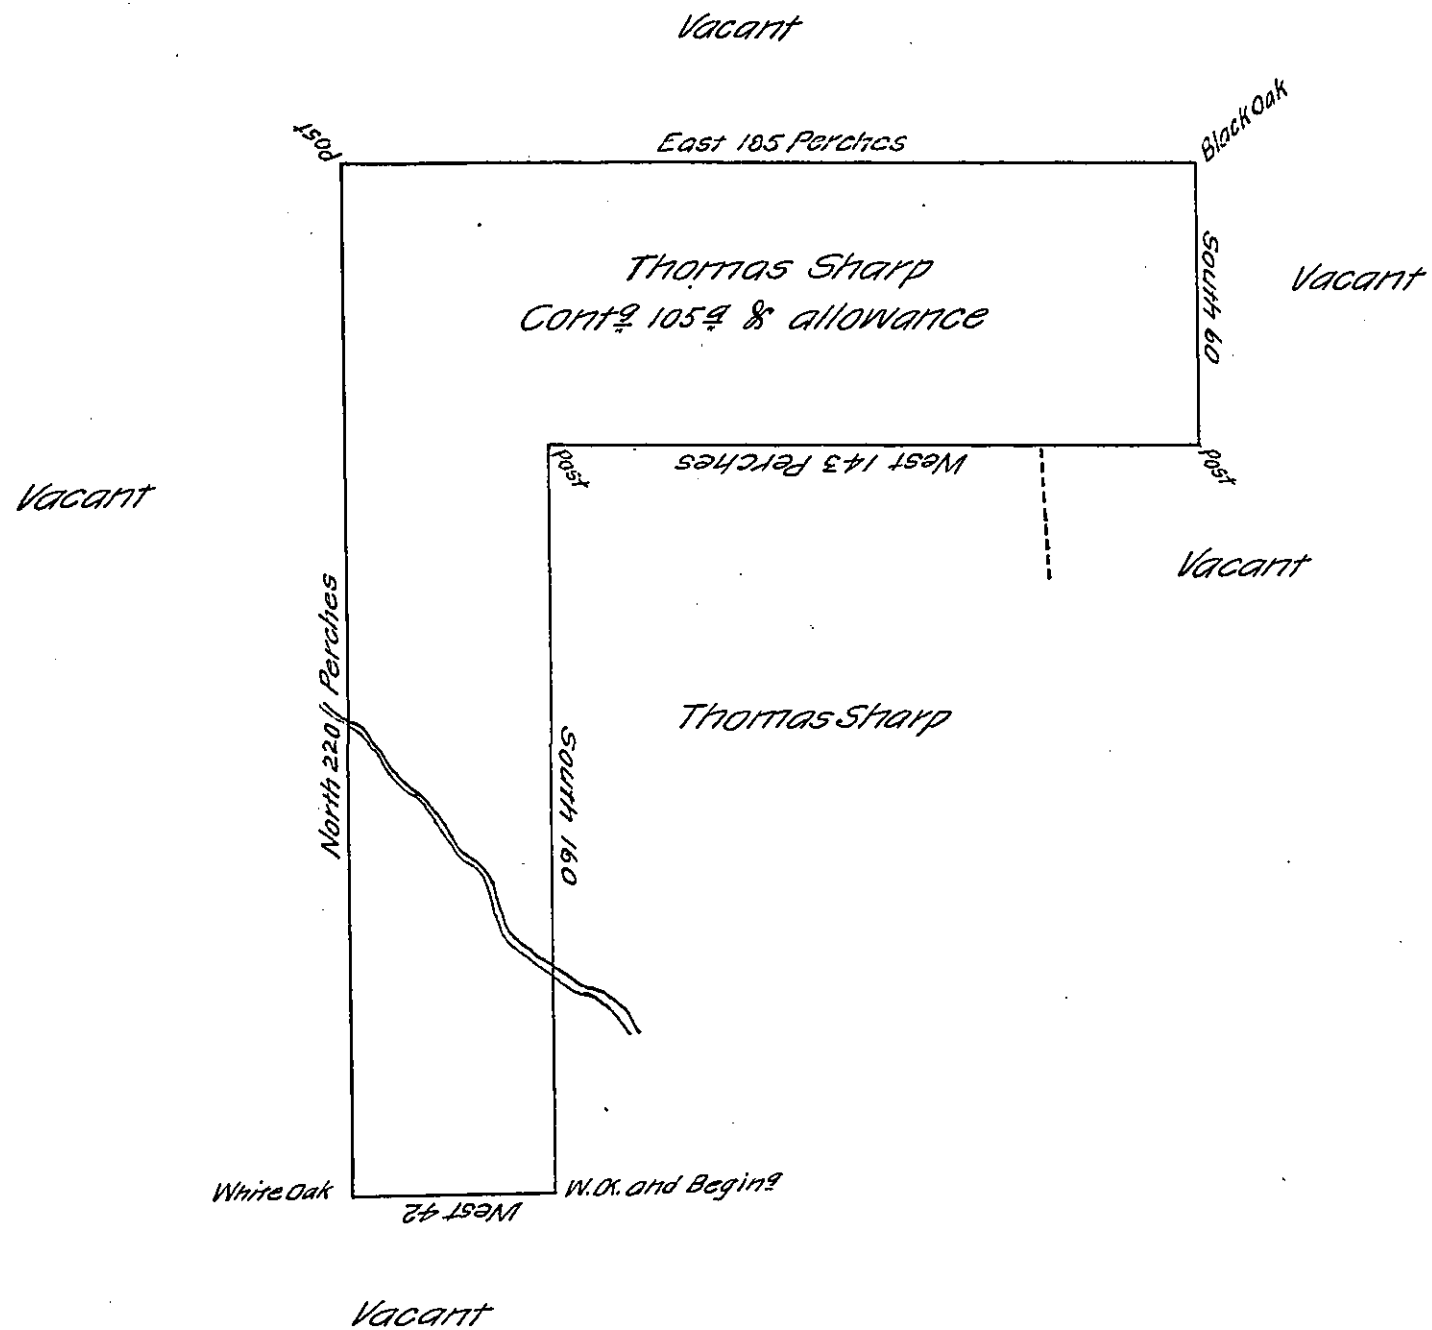

A Draught of a Tract of Land situate in Newbury Township in the County of York, Containing one hundred and five acres and allowance, &c. Originally surveyed by George Stevenson late D.S. on the 22^d day of July 1762. In pursuance of a warrant for 50⁰ Granted to Thomas Sharp bearing date the fourteenth day of March A.D. 1755.

And now at the request of the Present owners John and Robert A. Buyers, we are desired to make return of the draught the 28th day of January Anno Domini 1809.

Per Jacob Spangler, D.S.

John Eichelberger, D.S.

To Samuel Cochran, Esq^r

Surveyor General

Lancaster, Pa.

IN TESTIMONY that the above is a copy of the original remaining on file in the Department of Internal Affairs of Pennsylvania, made conformably to an Act of Assembly approved the 16th day of February 1833, I have hereunto set my hand and caused the Seal of said Department to be affixed at Harrisburg, this fifth day of October, 1907.

Henry Horick
Secretary of Internal Affairs.