


FORM NO 1.

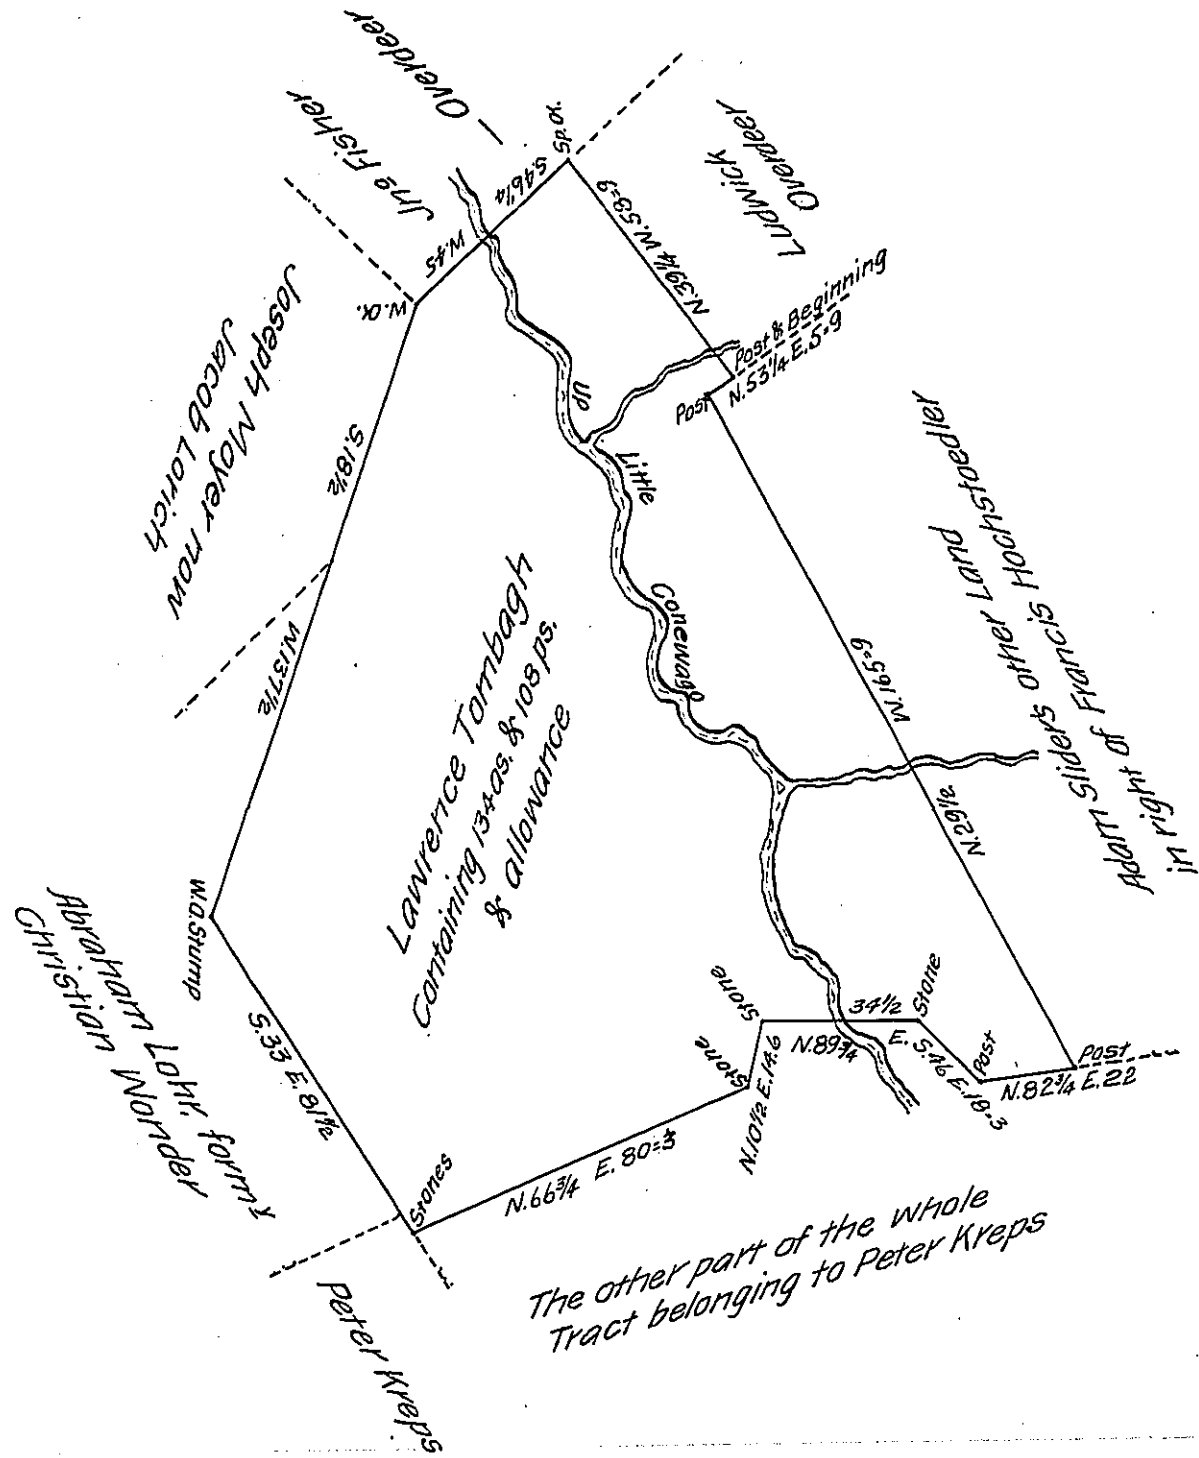

Situate in Mannheim Township in the County of York containing as above set forth 134 acs. & 108 perches and allowance Being part of a larger Tract of Land which was originally surveyed in pursuance of a warrant for 100 acs granted to Lawrence Tombagh, bearing date the 21st day of January A.D. 1747. Resurveyed and divided off from the said larger Tract of Land the 26th & 27th days of April A.D. 1809 for Adam Slider the present owner who desired me to make return of the Draught.

To

Andrew Porter, Esq^r
 Surveyor General
 Lancaster, Pa.

Per

Jacob Spangler, D.S.

IN TESTIMONY that the above is a copy of the original remaining on file in the Department of Internal Affairs of Pennsylvania, made conformably to an Act of Assembly approved the 16th day of February, 1833, I have hereunto set my Hand and caused the Seal of said Department to be affixed at Harrisburg, this thirtieth day of October 1907.

Henry Houch

Secretary of Internal Affairs.