


FORM NO 1.

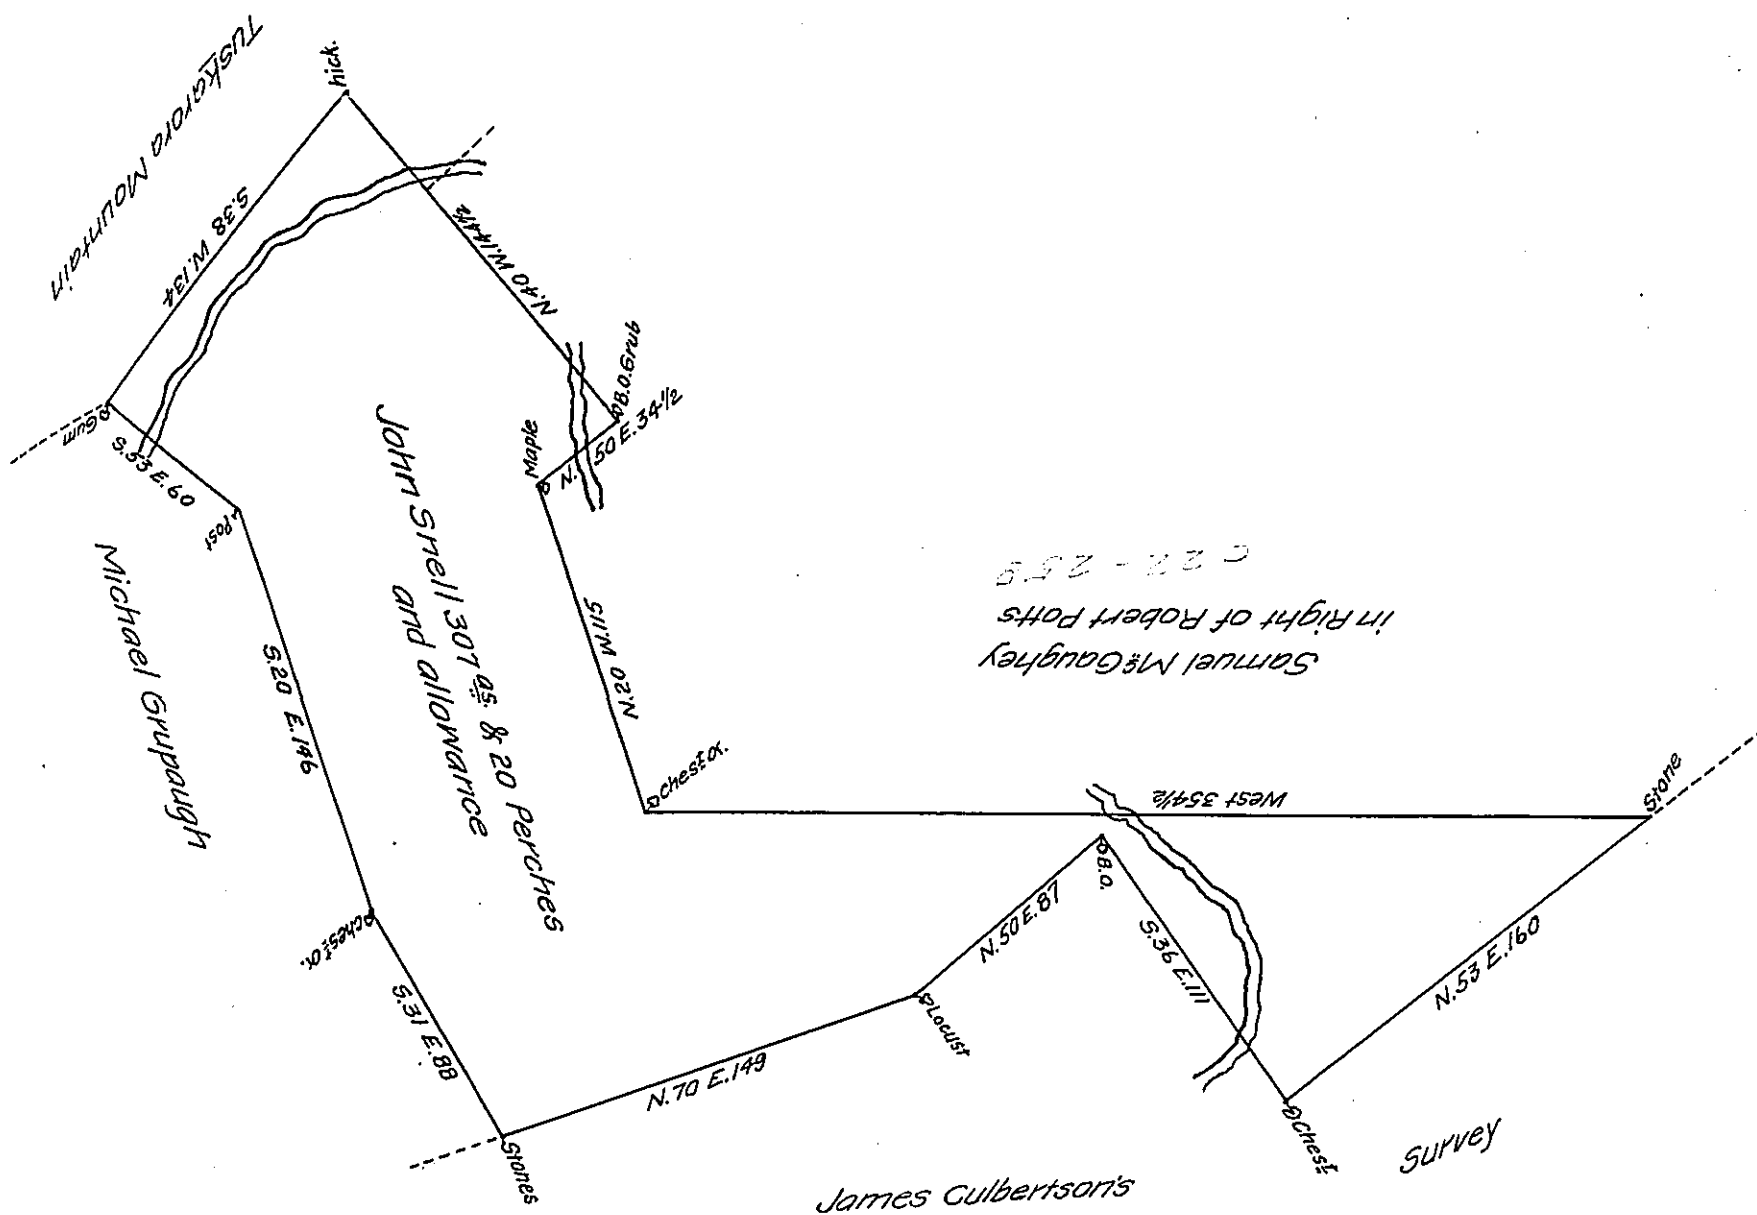

The Draught of a Tract of Land situate in Tyboine Township Cumberland County containing Three Hundred and Seven Acres & 20 perches and allowance of Six per Cent. for Roads, &c. Surveyed the 13th Day of June 1796 in pursuance of a Warrant granted to John Snell Dated the fourth Day of March 1796.

By Saml Lyon, D. S.

To Daniel Brodhead, Esquire,
Surveyor General of Pennsylvania.

IN TESTIMONY that the above is a copy of the original remaining on file in the Department of Internal Affairs of Pennsylvania, made conformably to an Act of Assembly approved the 16th day of February, 1833, I have hereunto set my Hand and caused the Seal of said Department to be affixed at Harrisburg, this Sixteenth day of December 1907.

Henry Howell
Secretary of Internal Affairs.