


FORM NO 1.

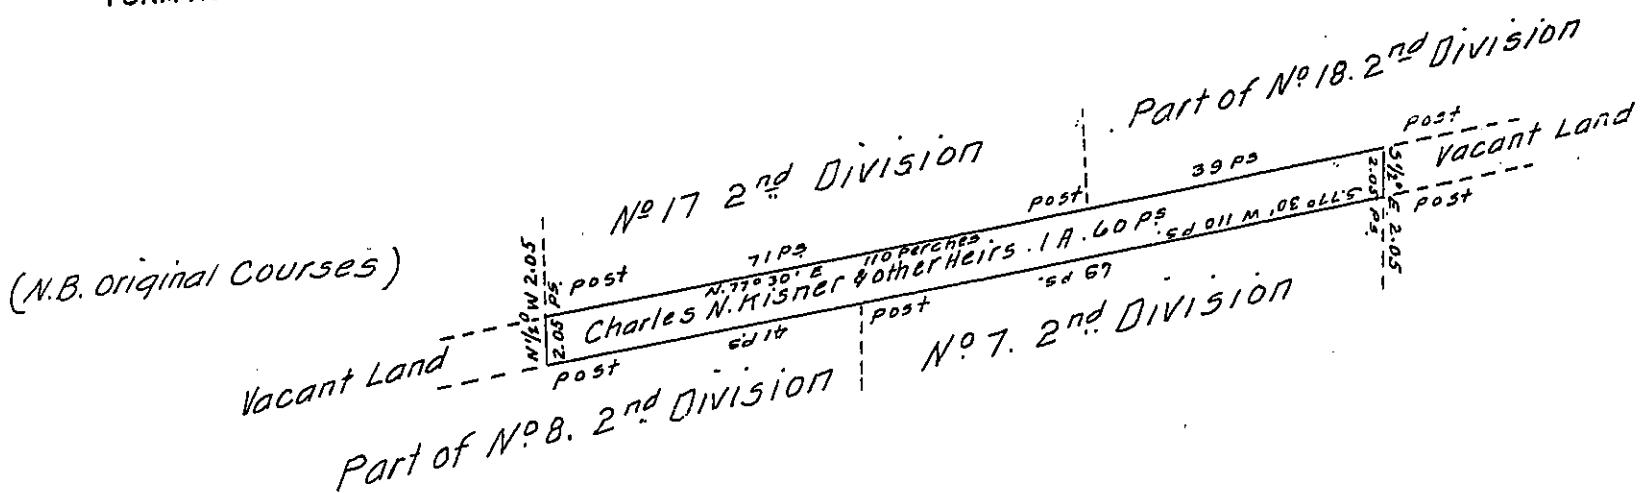

A Draft of an improved lot of land situated in Salem Township, Second Division, Luzerne County, Pa., adjoining lots as represented by the above draft. Containing one Acre and sixty perches. Surveyed the above lot of land to Charles N. Hisner and the other heirs of Reuben Hisner, deceased, on the twenty first day of May eighteen hundred and Ninety six by virtue of his warrant dated the 26th day of February A.D. 1894.

Sworn and subscribed
before me this 17th day of
January A.D. 1901.

S. J. Pealer.



A Draft of a tract of land situated in the Township of Salem and County of Luzerne, containing one and three eights acres. perches and allowance of six per cent. for roads, etc. Surveyed the 21 day of May 1896, in pursuance of a warrant granted to Charles N. Hisner, et al. dated the 26 day of February 1894.

TO James W. Latta, Esq., }
Secretary of Internal Affairs }
by H. B. Rutter
County Surveyor.

Surveyors.

IN TESTIMONY that the above is a copy of the original remaining on file in the Department of Internal Affairs of Pennsylvania, made conformably to an Act of Assembly approved the 16th day of February, 1833, I have hereunto set my Hand and caused the Seal of said Department to be affixed at Harrisburg, this third day of December 1907.

Henry Fowle
Secretary of Internal Affairs.