


FORM No. 1.

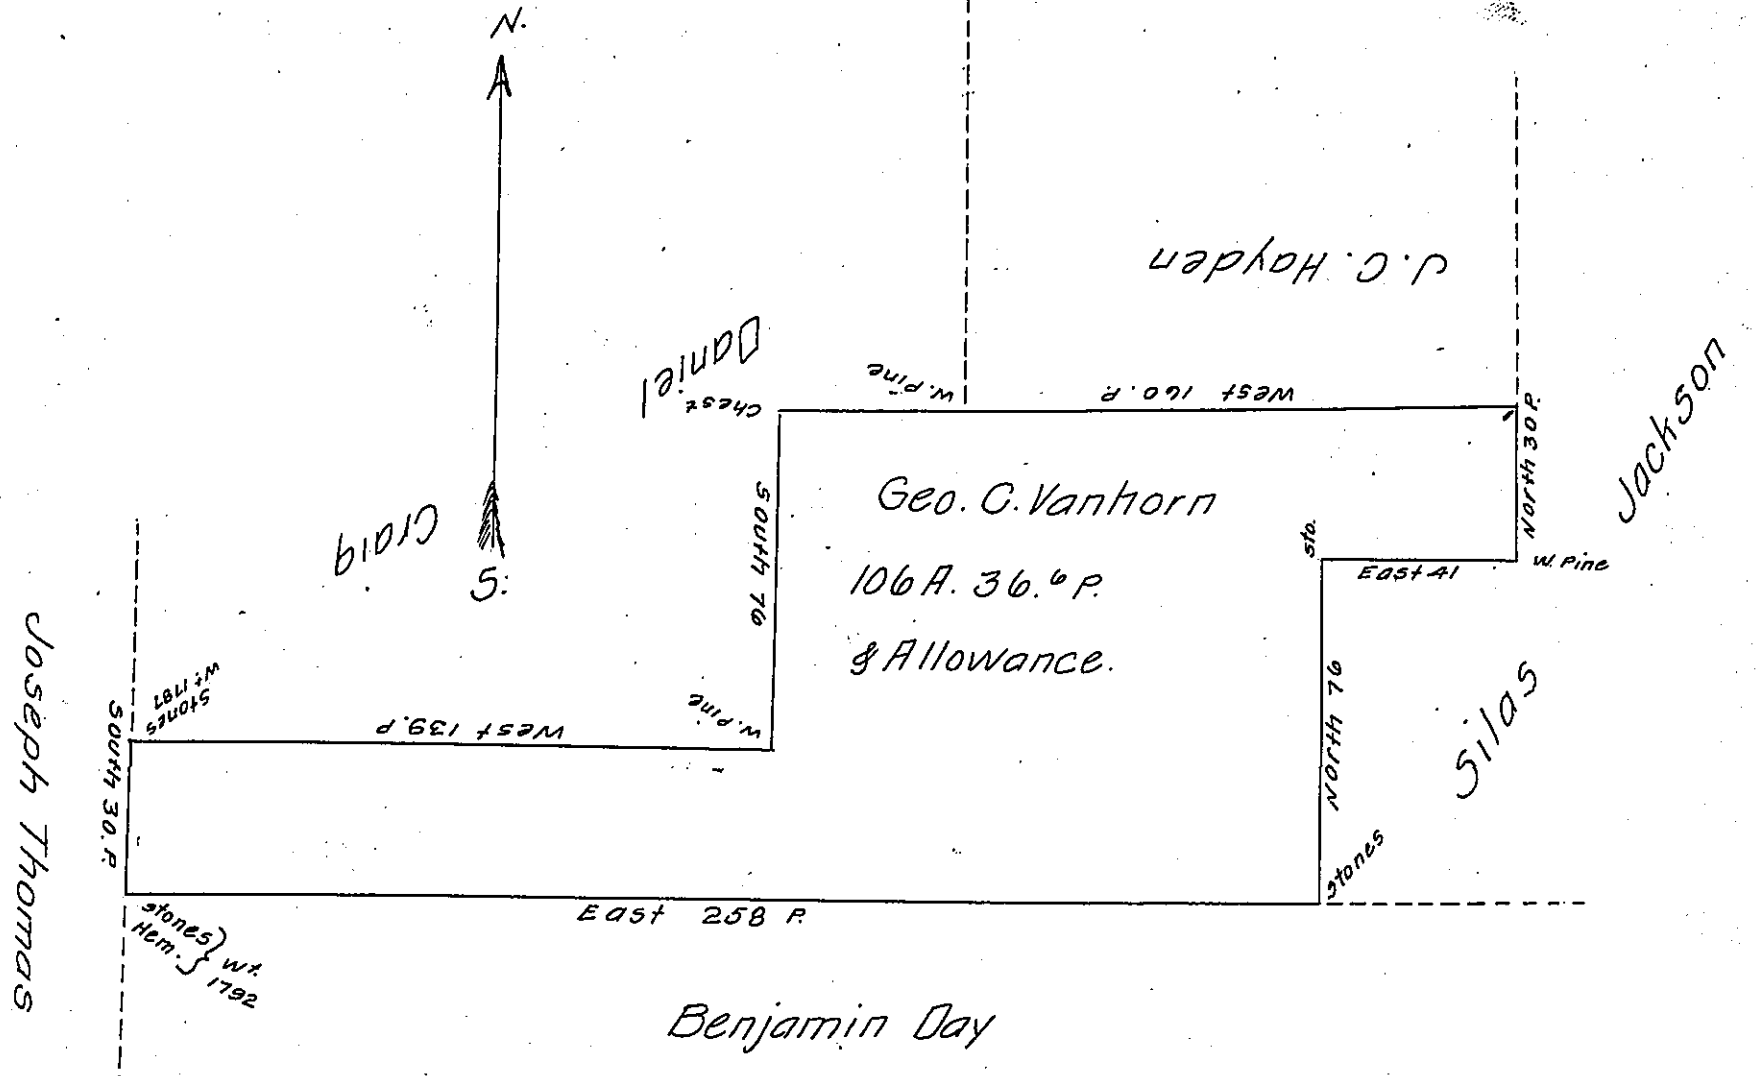

A Draft of a tract of unimproved land in Bear Creek twp. Luzerne Co. containing 106 A. 36.6 P. & allowance of six per cent for Roads &c. Surveyed for J. C. Hayden the 25<sup>th</sup> day of August 1881 in pursuance of a Warrant granted to Geo. C. Vanhorn dated 23<sup>rd</sup> Dec. 1839 whose right in and to the same became vested in J. C. Hayden.

To Aaron K. Dunkle, Esq }  
 Sec. of Int. Affairs }  
 Harrisburg Pa. }

M. B. Trescott  
 C. S.

IN TESTIMONY that the above is a copy of the original remaining on file in the Department of Internal Affairs of Pennsylvania, made conformably to an Act of Assembly approved the 16th day of February 1833, I have hereunto set my hand and caused the Seal of said Department to be affixed at Harrisburg, this nineteenth day of December 1907.

*Henry Houder*  
 Secretary of Internal Affairs