


FORM No. 1.

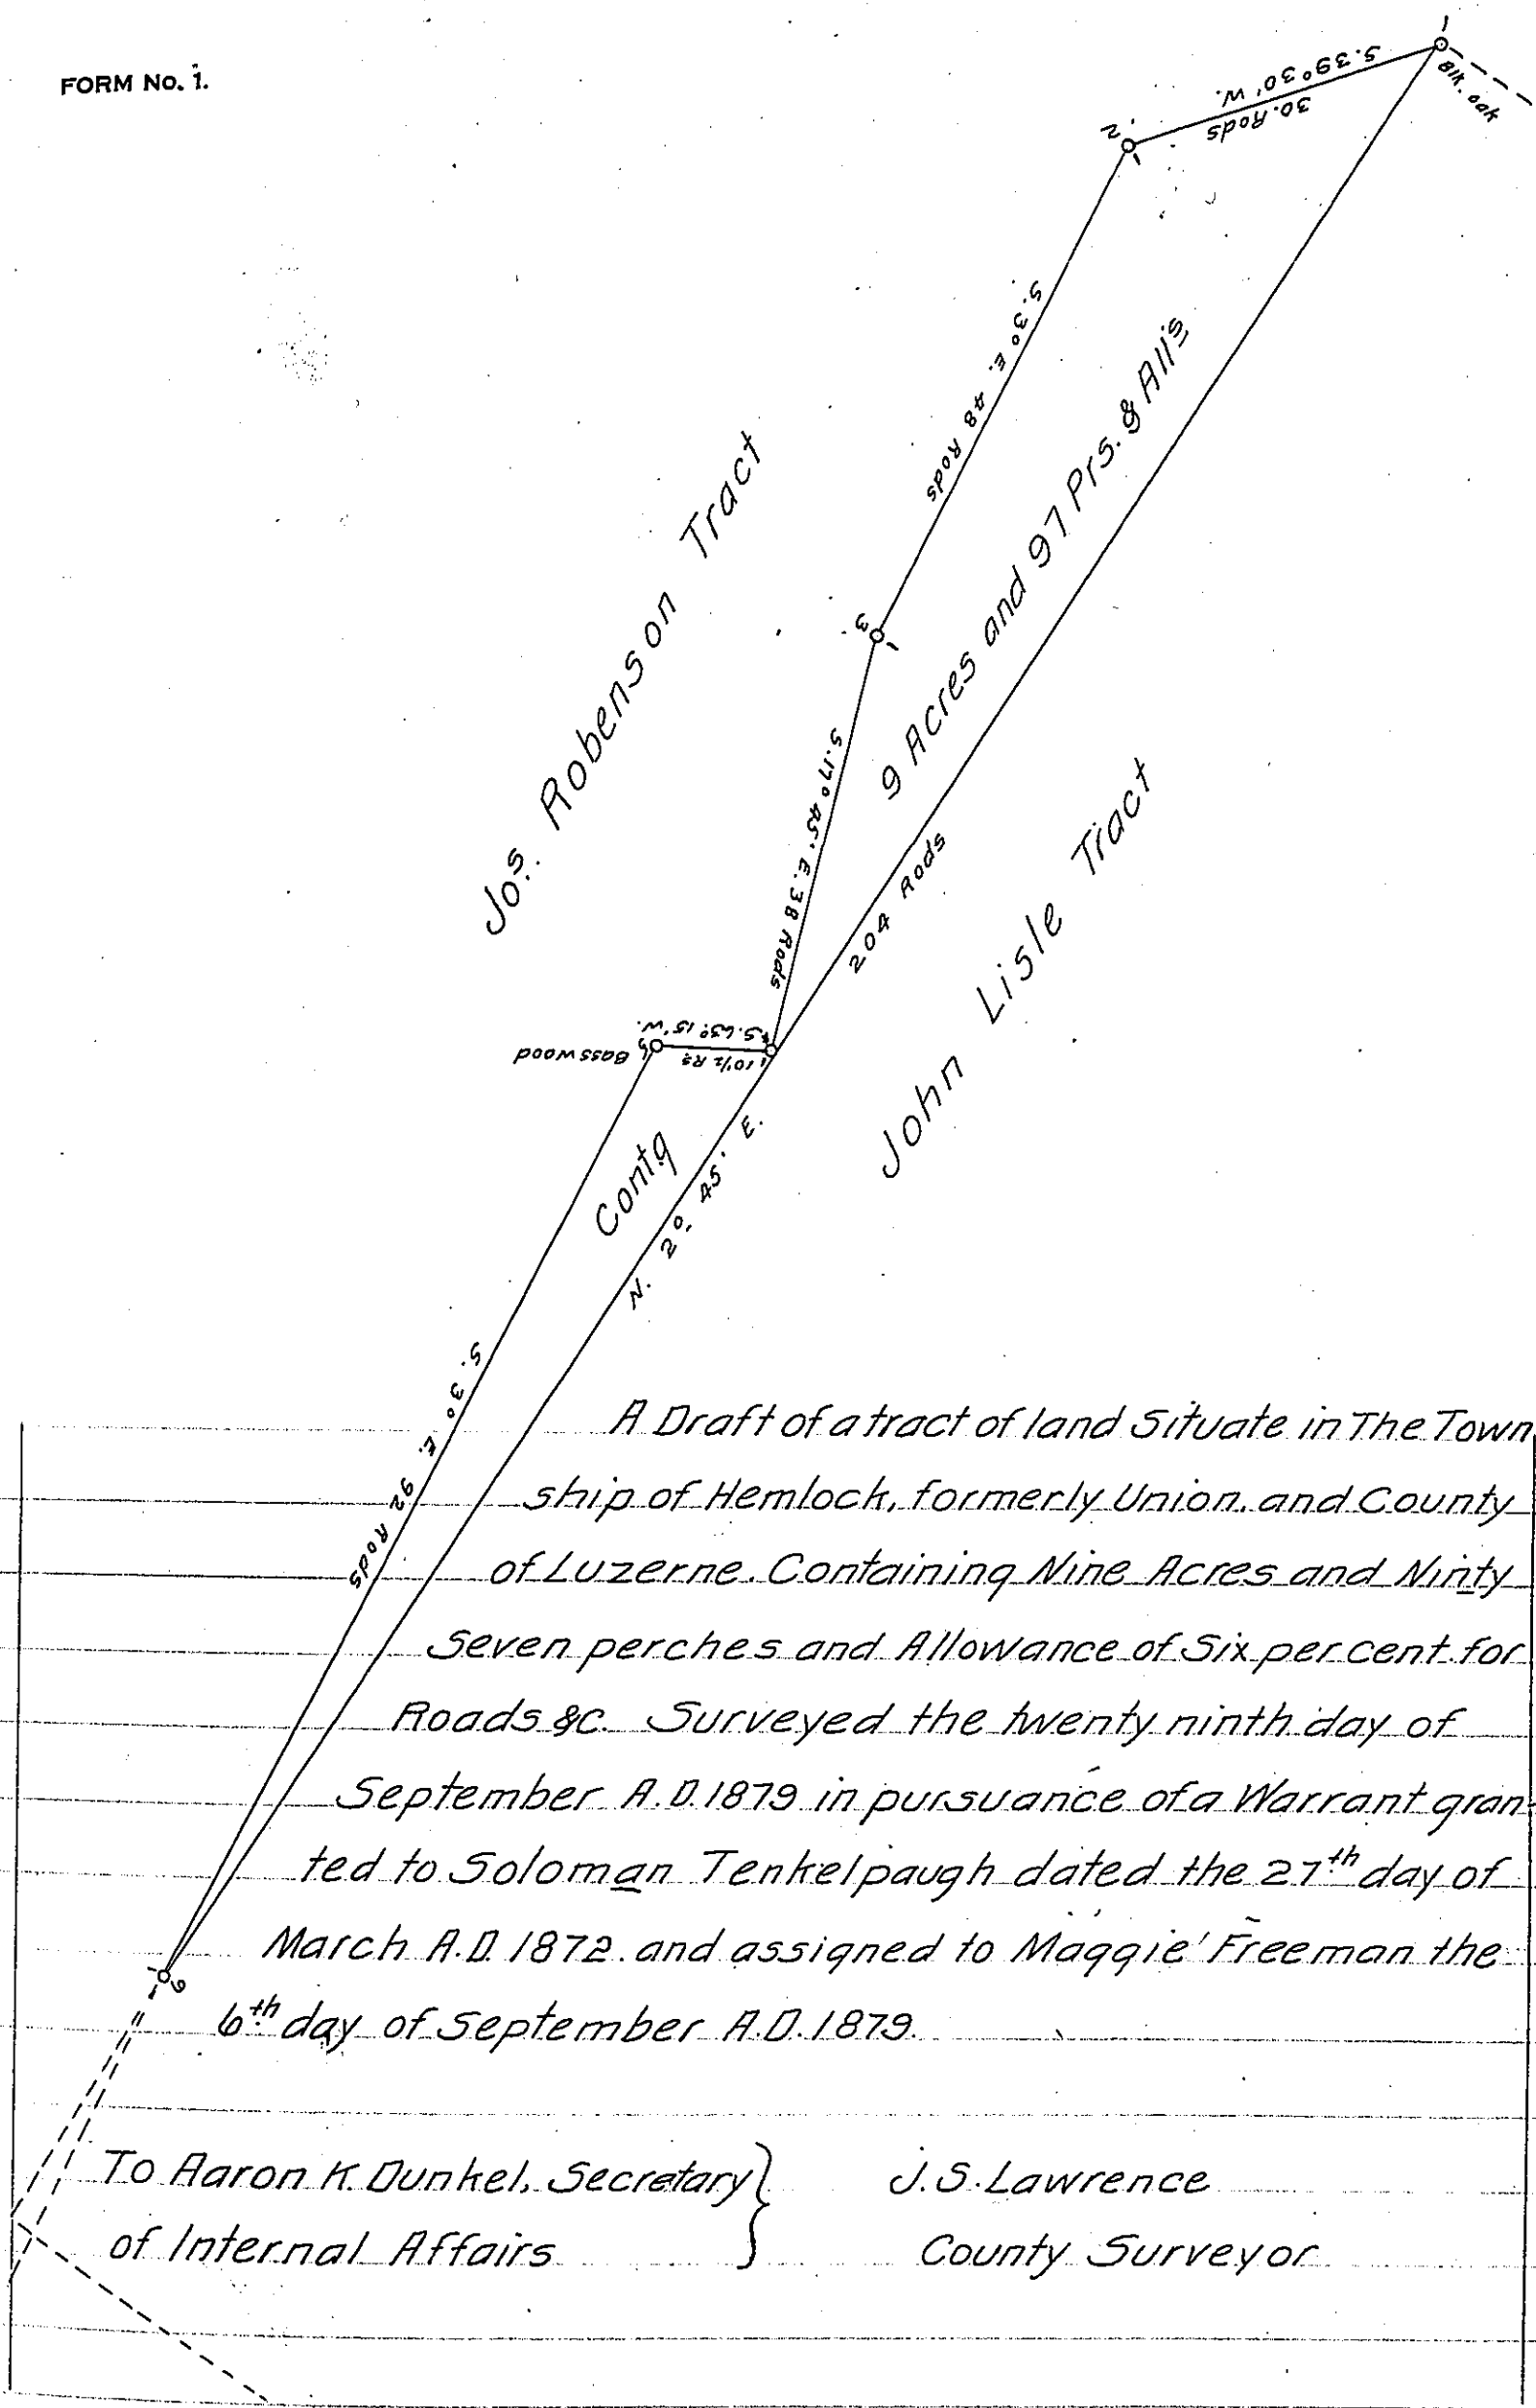

A Draft of a tract of land Situate in The Town-  
 ship of Hemlock, formerly Union, and County  
 of Luzerne. Containing Nine Acres and Ninety  
 Seven perches and Allowance of Six per cent for  
 Roads &c. Surveyed the twenty ninth day of  
 September A. D. 1879 in pursuance of a Warrant gran-  
 ted to Solomon Tenkelpaugh dated the 27<sup>th</sup> day of  
 March A. D. 1872. and assigned to Maggie Freeman the  
 6<sup>th</sup> day of September A. D. 1879.

To Aaron K. Dunkel, Secretary } J. S. Lawrence  
 of Internal Affairs } County Surveyor

IN TESTIMONY that the above is a copy of the original remaining on file in  
 the Department of Internal Affairs of Pennsylvania, made  
 conformably to an Act of Assembly approved the 16th day of  
 February 1833, I have hereunto set my hand and caused  
 the Seal of said Department to be affixed at Harrisburg,  
 this nineteenth day of December 1907.

*Henry Howard*  
 Secretary of Internal Affairs.