


FORM NO. 1.

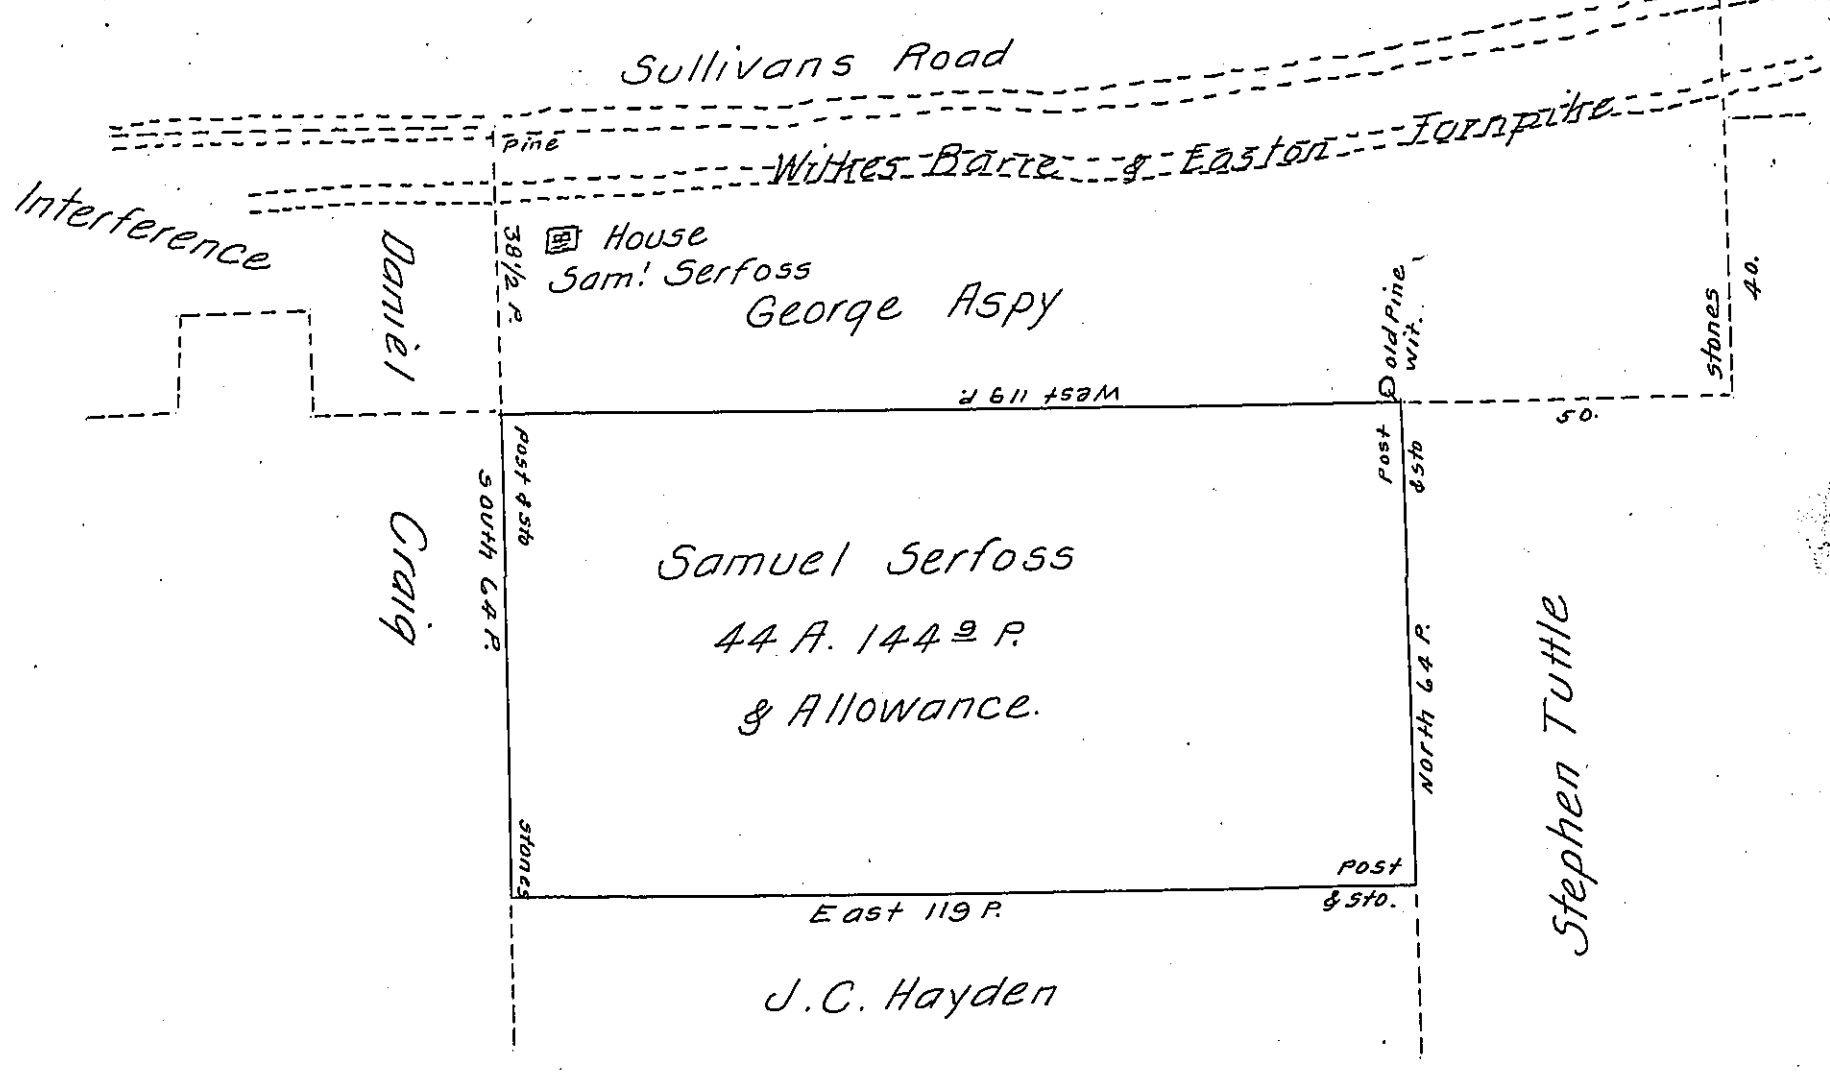

A Draft of a tract of land <sup>unimproved</sup> in Beaver Creek twp Luzerne County  
 Containing 44 A. 144 <sup>2</sup>/<sub>3</sub> p. & Allowance of Six per cent for Roads &c  
 Surveyed the 25<sup>th</sup> day of August A.D. 1881 in pursuance of a  
 Warrant granted to Samuel Serfoss dated June 1<sup>st</sup> A.D. 1875.

To Aaron K. Dunkle Esq. }  
 Sec. of Int. Affairs } M. B. Trescott -  
 Harrisburgh Pa

IN TESTIMONY that the above is a copy of the original remaining on file in  
 the Department of Internal Affairs of Pennsylvania, made  
 conformably to an Act of Assembly approved the 16th day of  
 February 1833, I have hereunto set my hand and caused  
 the Seal of said Department to be affixed at Harrisburg,  
 this twenty third day of January 1908.

*Henry Hoover*  
 Secretary of Internal Affairs.