


FORM NO 1.

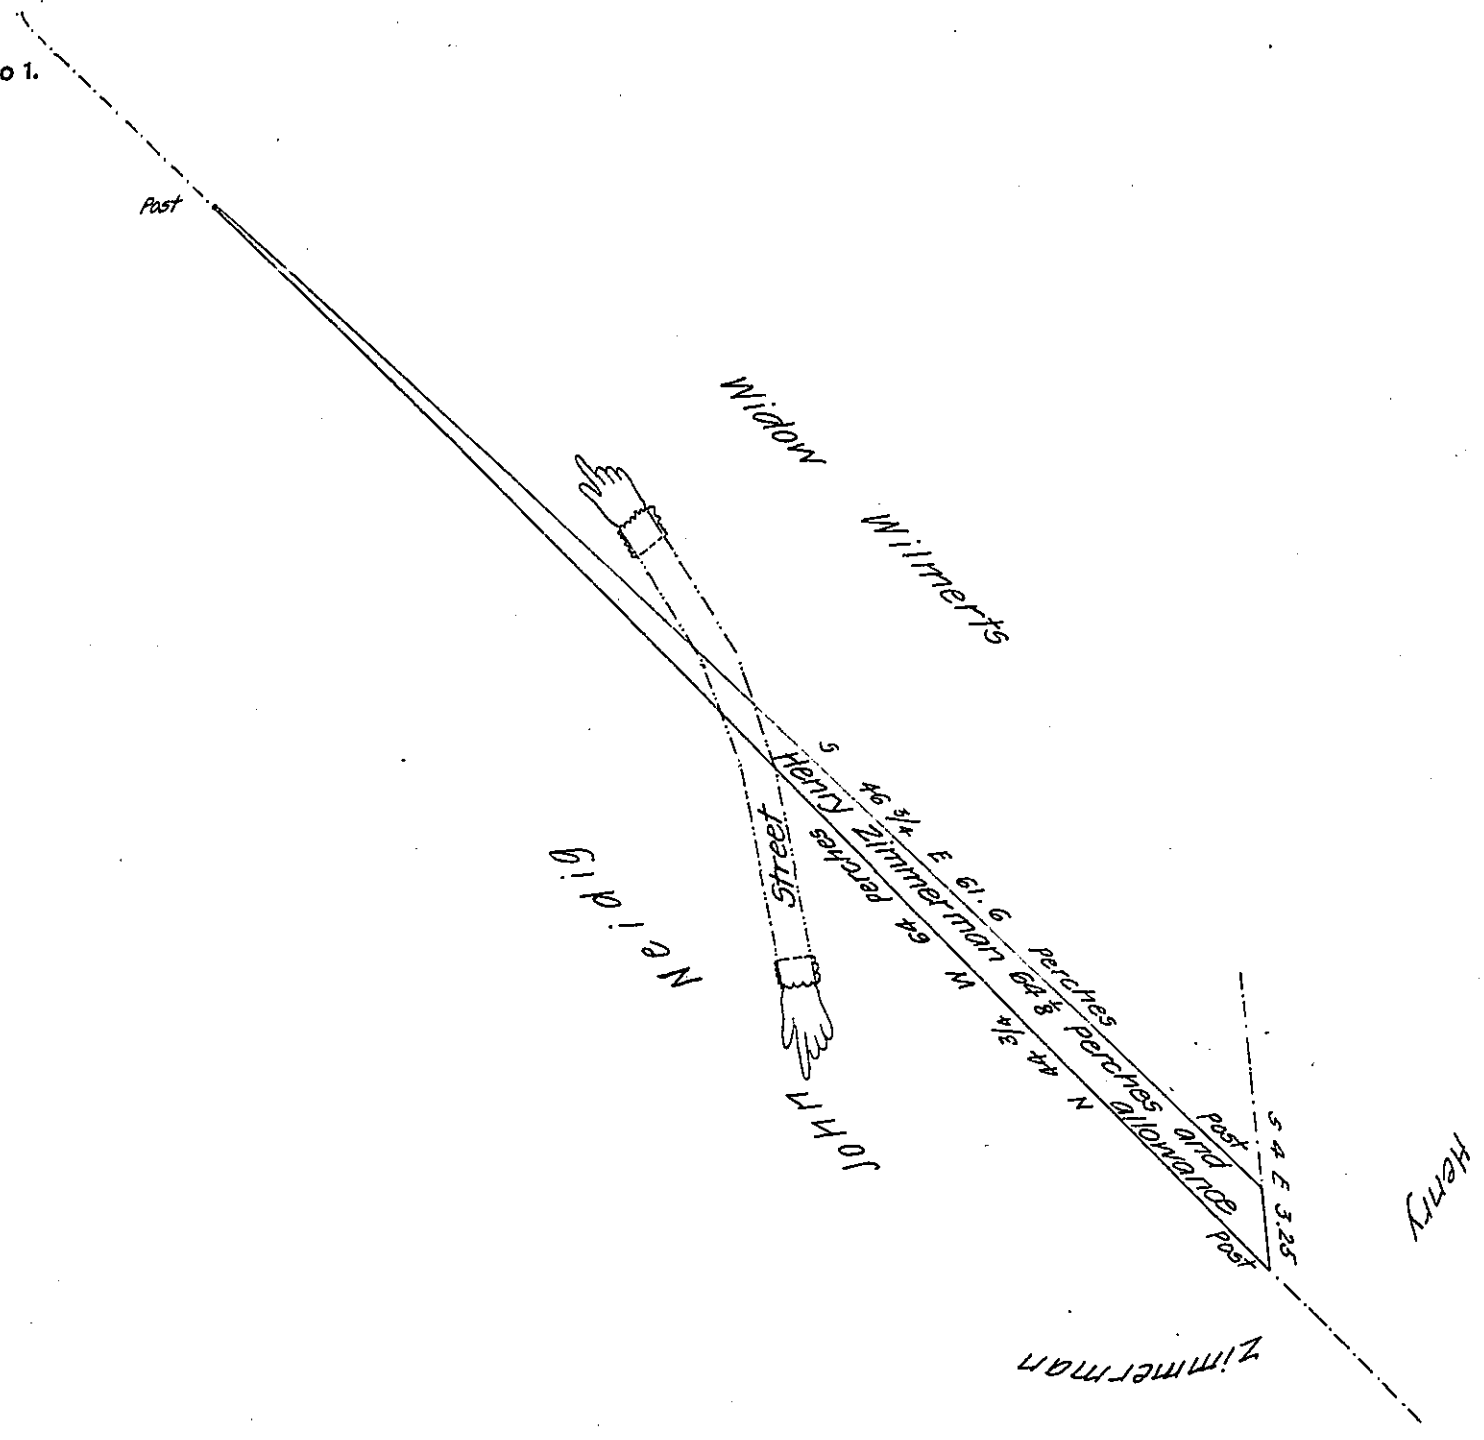

Surveyed for Henry Zimmerman of Upper Swatara Township Dauphin County on the Nineteenth day of January Anno Domini One thousand eight hundred and thirty two the above described tract of Land Situate in Upper Swatara Township in the County of Dauphin and Commonwealth of Pennsylvania Containing Sixty four Square Perches and one eighth of a Perch and the Usual Allowance of Six per hundred for Roads &c. By Virtue of a Warrant bearing date the first day of December Anno Domini One thousand eight hundred and thirty one Granted to the above named Henry Zimmerman

John Paul Junr

To Jacob Spangler Esqr.

Deputy Surveyor for Dauphin County

Surveyor General of the Commonwealth of Pennsylvania.

IN TESTIMONY that the above is a copy of the original remaining on file in the Department of Internal Affairs of Pennsylvania, made conformably to an Act of Assembly approved the 16th day of February, 1833, I have hereunto set my Hand and caused the Seal of said Department to be affixed at Harrisburg, this ninth day of January 1908

*Henry Howell*

Secretary of Internal Affairs.