


FORM NO 1.

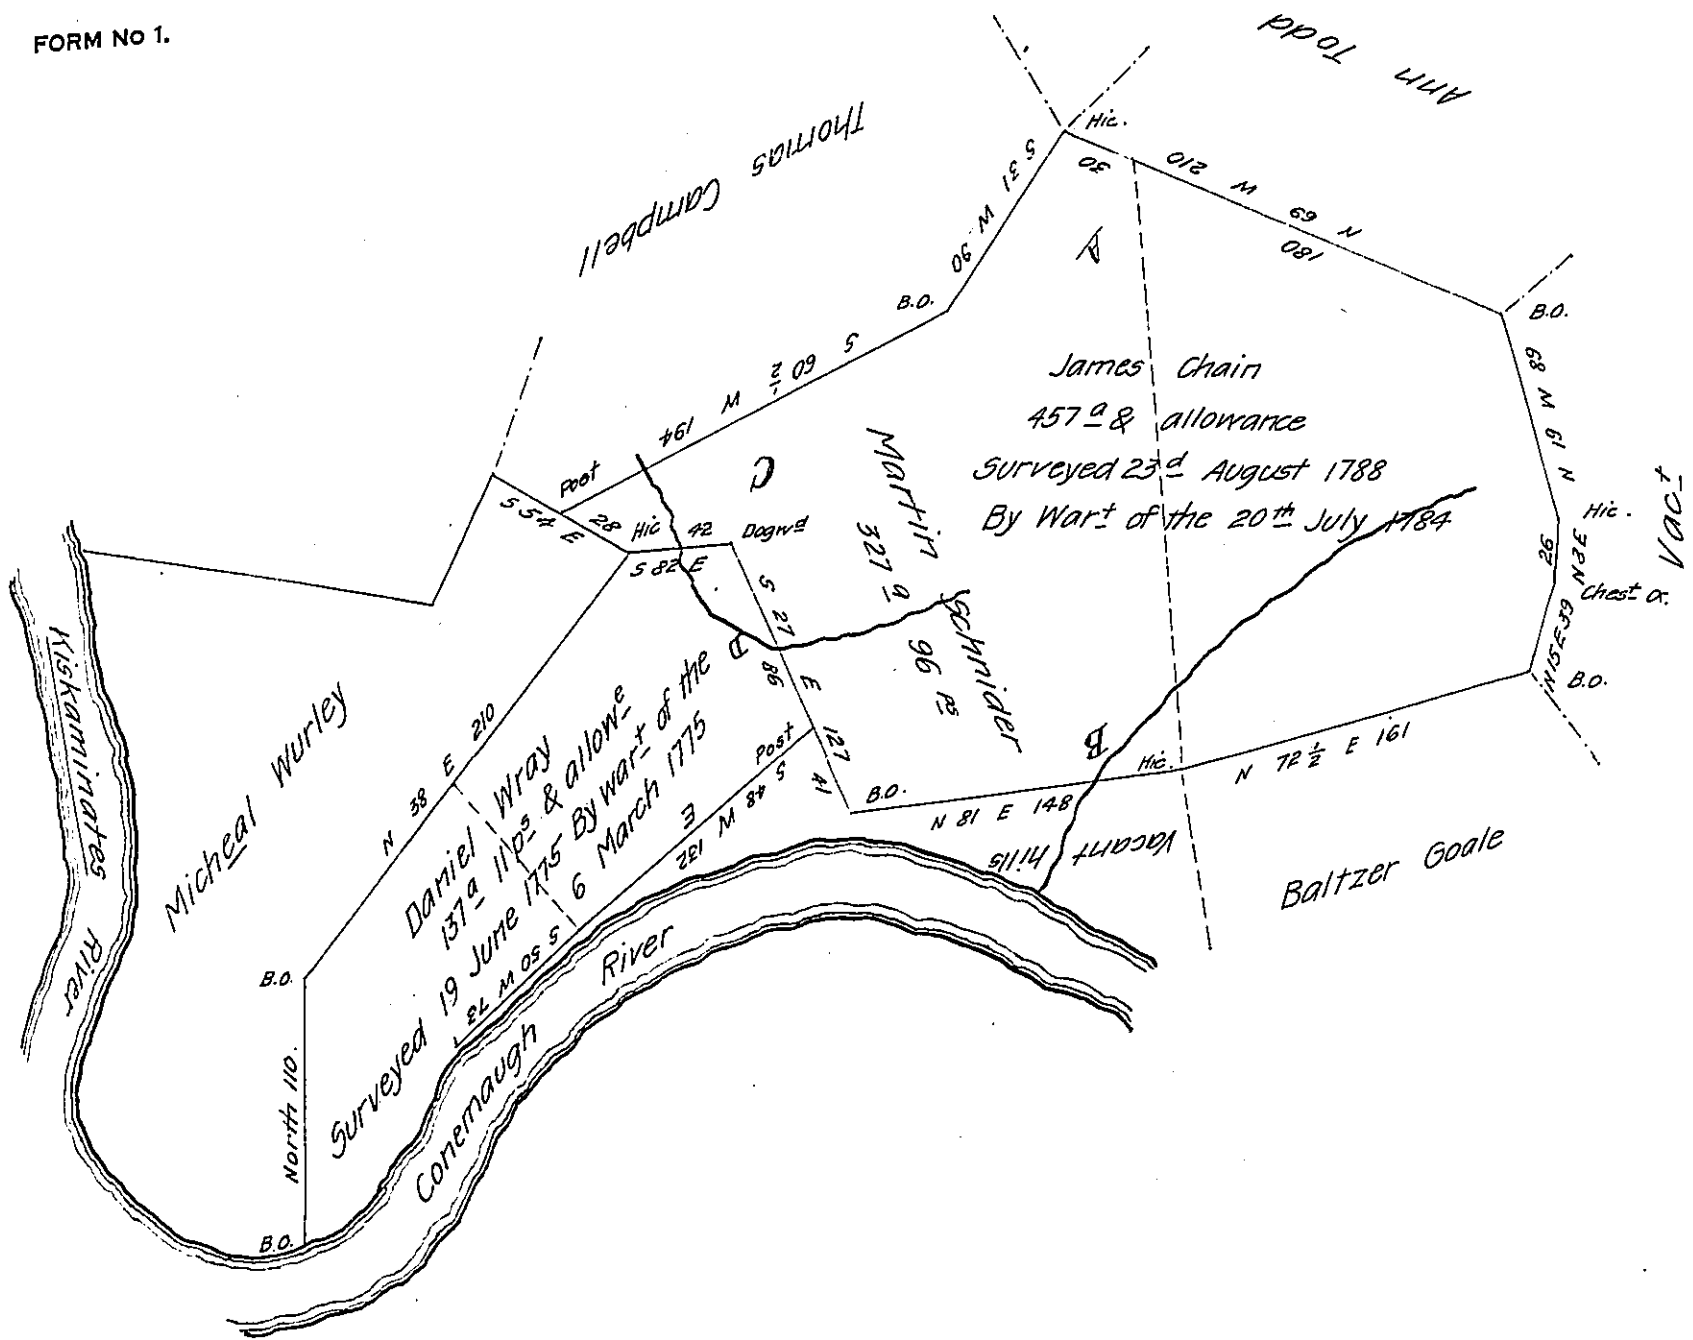

The dotted lines and the letters A B C & D E on the above diagram represent a survey made to Martin Schnider on the 9th day of May 1828 a return whereof is herewith enclosed. - It will be seen by the above that the location of Martin Schnider has been laid upon the land therein described but that the land has been previously surveyed and appropriated. I have not been able to ascertain that any survey was ever made upon Schniders Location either on the above or elsewhere. - It appears however that there was a claim set ^{up} for the above land about 12 or 15 years ago under ^{the} above or some such title but was abandoned. - The land is owned and occupied by Daniel Wray and Samuel Lyons who claim under the title to James Chain & Daniel Wray

John Taylor D.S.

To Gabriel Heister Esq.

Surveyor General.

IN TESTIMONY that the above is a copy of the original remaining on file in the Department of Internal Affairs of Pennsylvania, made conformably to an Act of Assembly approved the 16th day of February, 1833, I have hereunto set my Hand and caused the Seal of said Department to be affixed at Harrisburg, this twenty ninth day of January 1908

Henry Howell
Secretary of Internal Affairs.