


FORM NO 1.

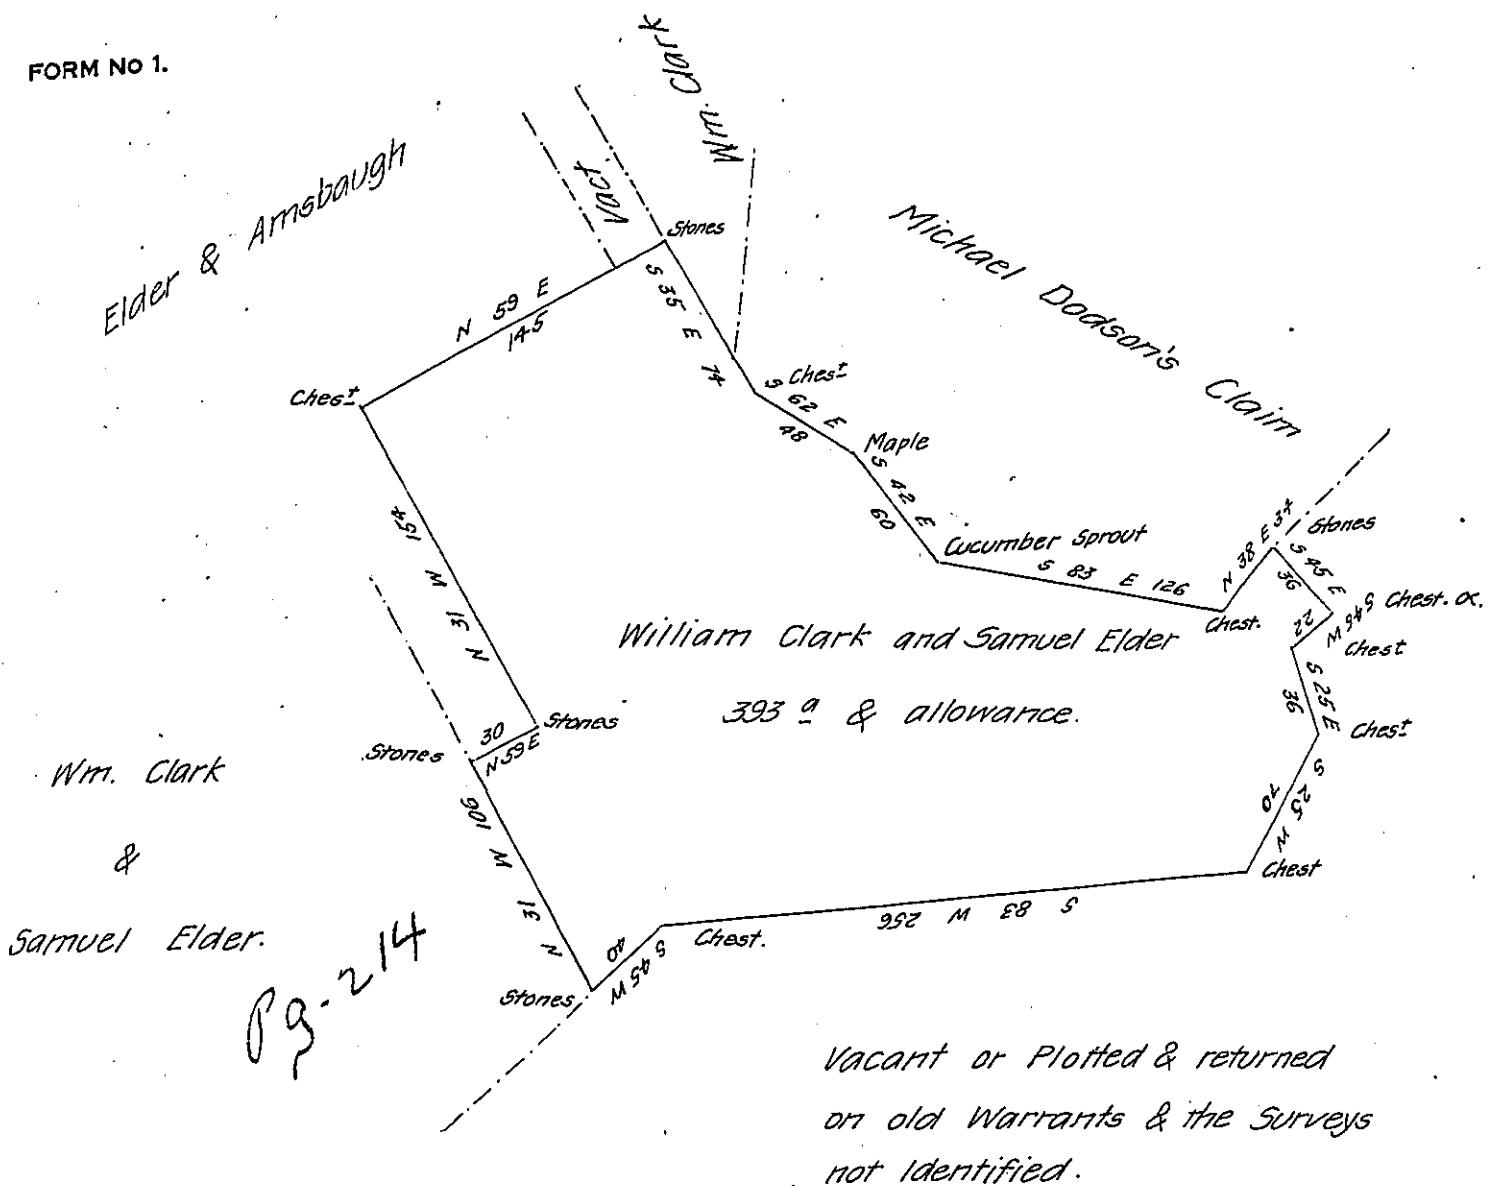

22<sup>nd</sup> day of August A.D. 1845 Surveyed to William Clark and Samuel Elder the above described tract containing three hundred and ninety three acres and allowance of six per cent situate adjoining lands of Michael Dodson and others as above described partly in Wheatfield township Indiana County and partly in Jackson township Cambria County By virtue of their warrant dated the 12<sup>th</sup> of August 1845

Robert McGee D.S.

To John Laporte Esqr.

of Indiana County

Surveyor General Pa.

I acquiesce in & sanction and approve of the above  
described Survey of land

James Mageehan D.S.

of Cambria County

IN TESTIMONY that the above is a copy of the original remaining on file in the Department of Internal Affairs of Pennsylvania, made conformably to an Act of Assembly approved the 16th day of February, 1833, I have hereunto set my Hand and caused the Seal of said Department to be affixed at Harrisburg, this twenty ninth day of January 1908

*Henry Hancock*  
Secretary of Internal Affairs.