


FORM NO 1.

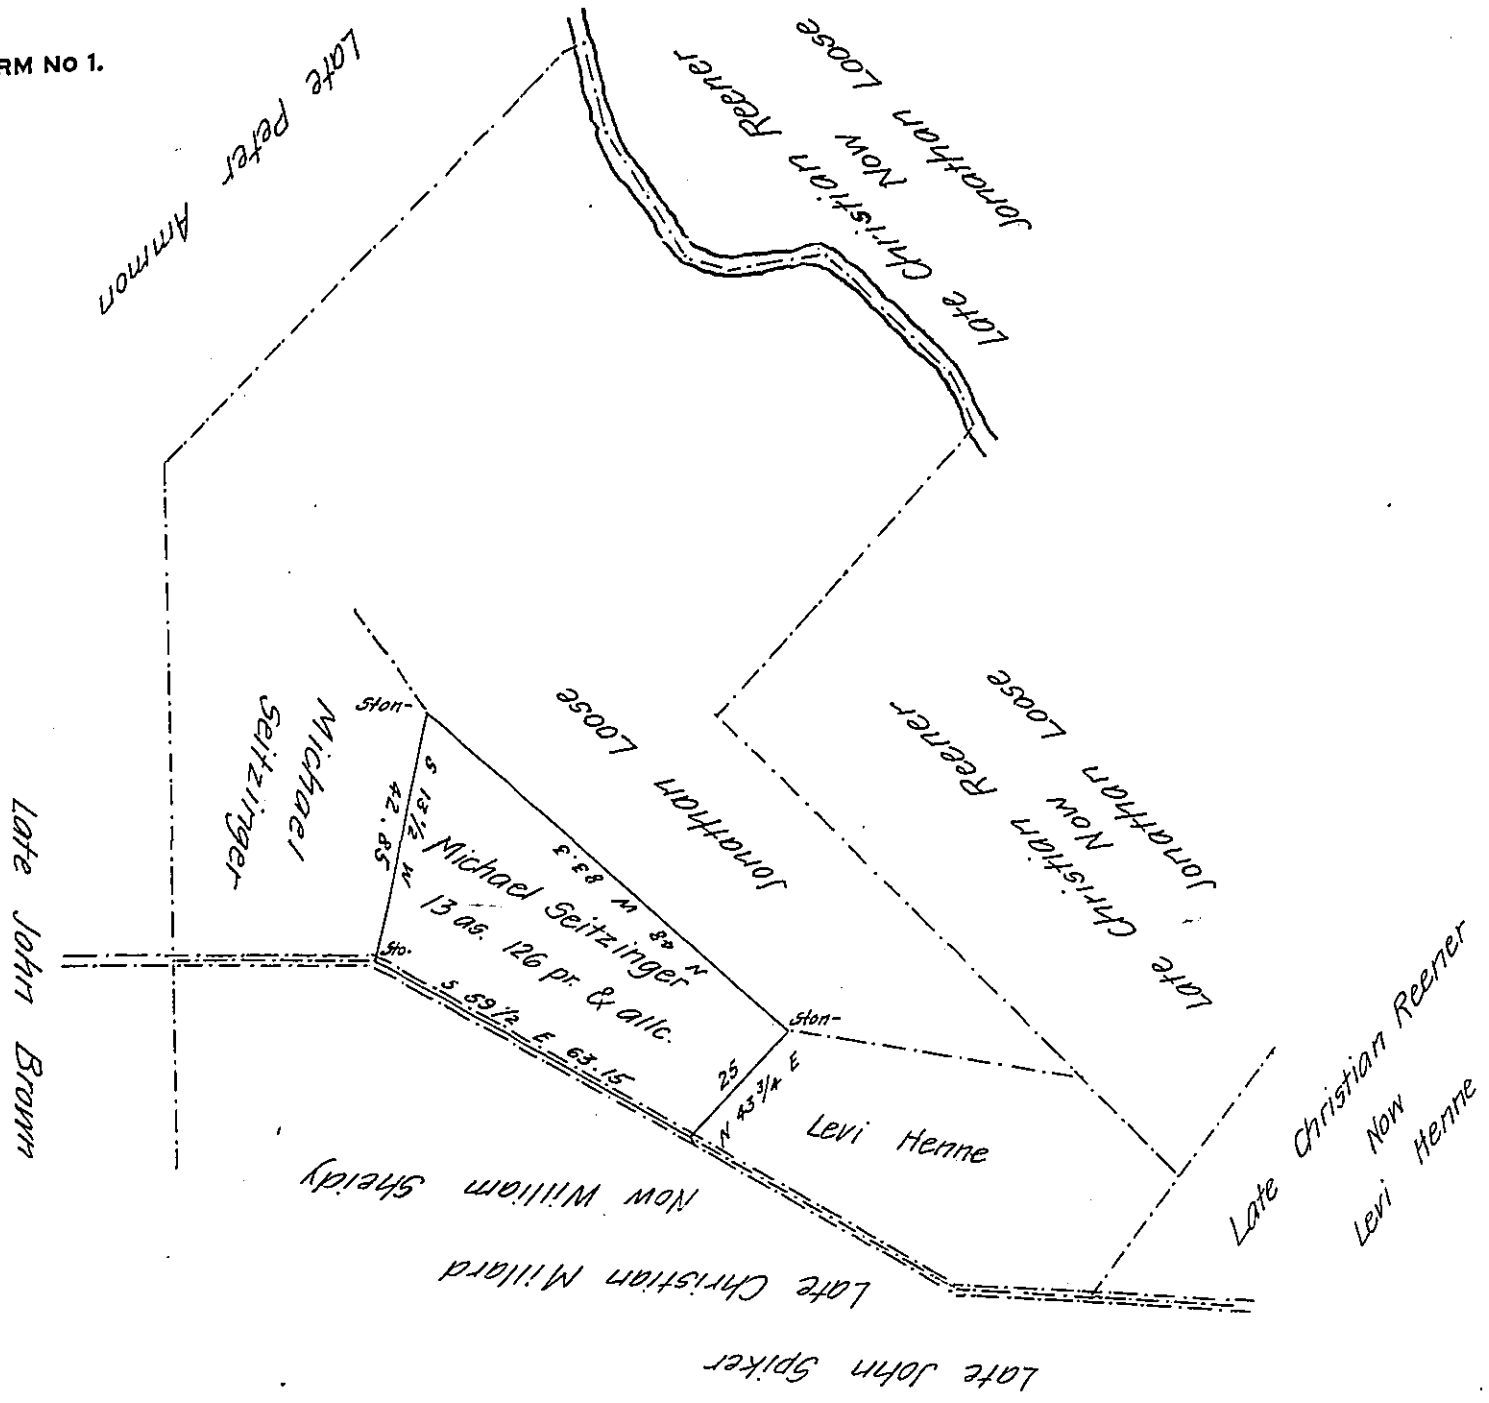

Draft of a tract of land situate in the Township of Upper Tulpehocken Berks County containing thirteen acres one hundred and twenty six perches & the allowance of six per Cent Resurveyed and described agreeable to the present position for Michael Seitzinger.

The above is part of 110 acres 112 perches and the allowance which was surveyed September—1766 unto Christian Reemer on Application No. 870 dated September—1766

Resurveyed September 20<sup>th</sup> 1864

Per

To the Hon. James P. Barr

Daniel S. Zacharias C.S.

Surveyor General.

IN TESTIMONY that the above is a copy of the original remaining on file in the Department of Internal Affairs of Pennsylvania, made conformably to an Act of Assembly approved the 16th day of February, 1833, I have hereunto set my Hand and caused the Seal of said Department to be affixed at Harrisburg, this seventh day of February 1908

*Henry Horck*  
Secretary of Internal Affairs.