


FORM No. 1.

C 209-15-9

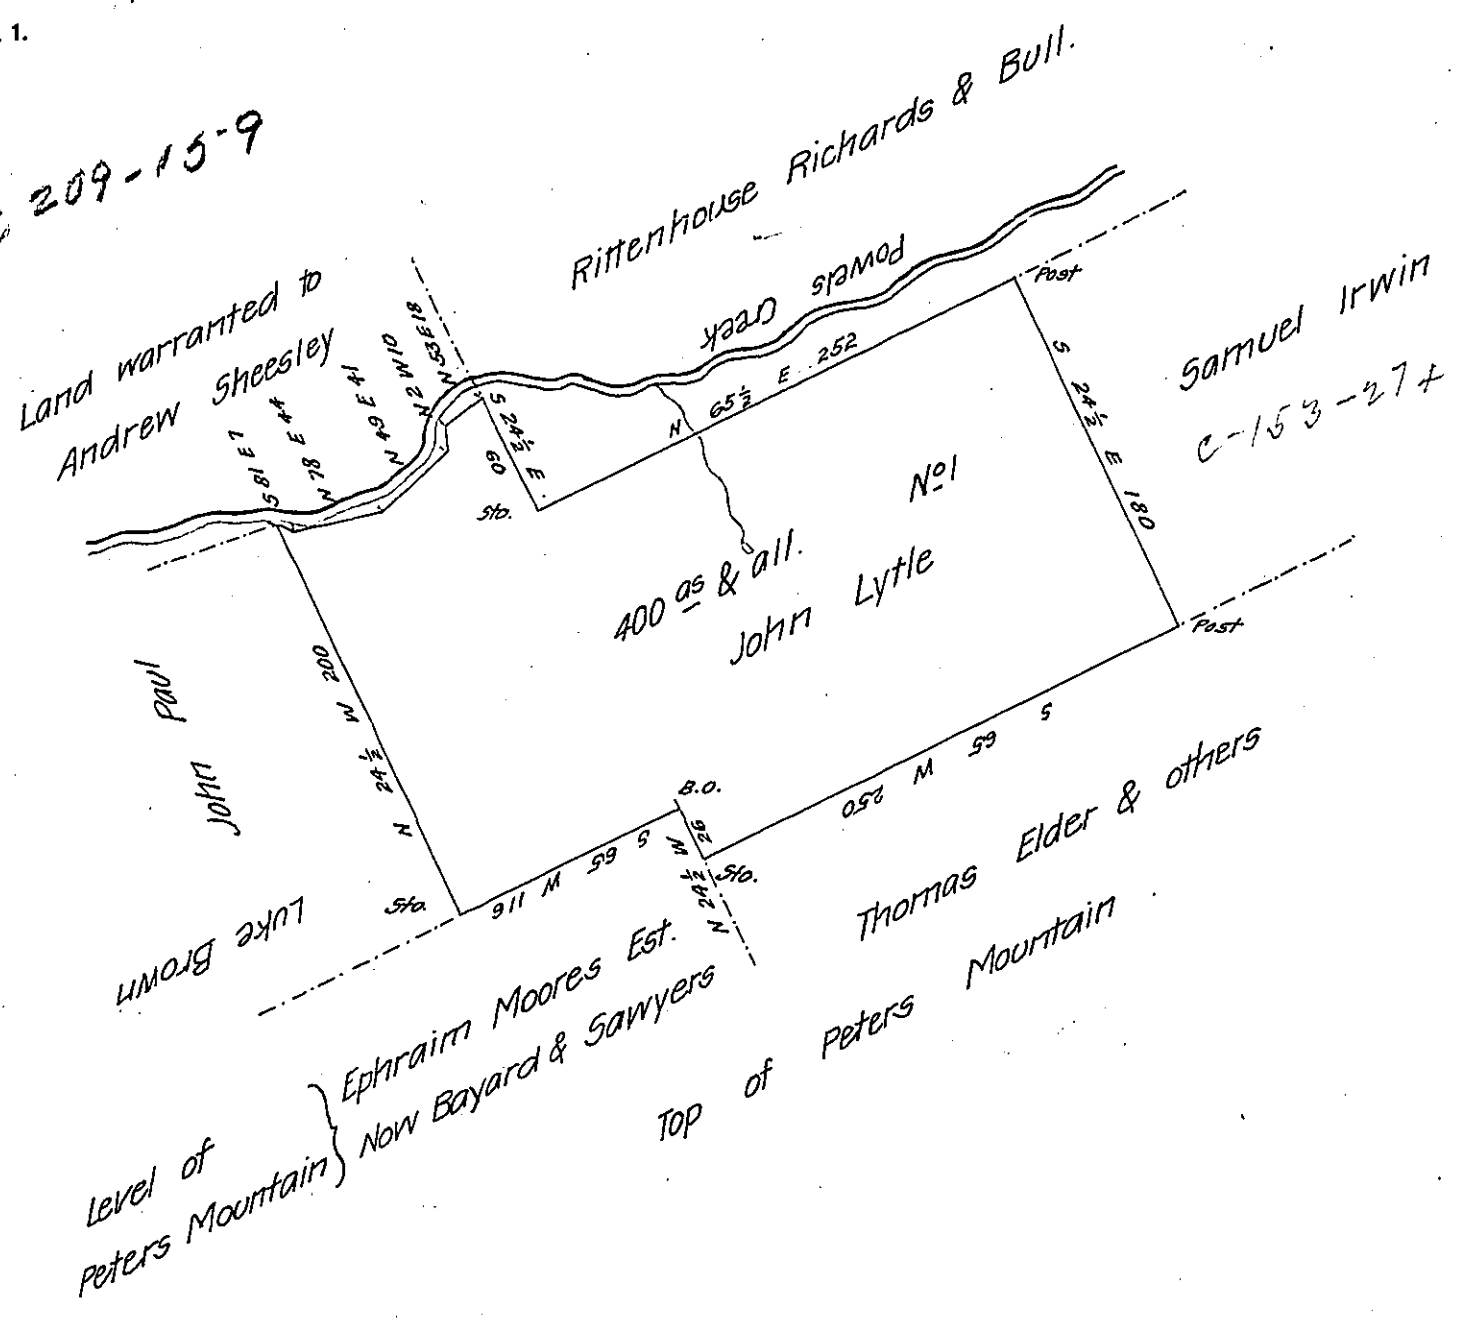

Surveyed October 8th 1844 for the Heirs of John Ayres decd containing four hundred acres and the usual allowance of six per cent for roads &c. Situate now in Jefferson township formerly in Middle Paxton township Dauphin County in pursuance of a warrant granted to John Lytle bearing date the 25th of January A.D. 1794

Per
Joel B. Ferree. D.S.

To Jacob Gallade Esqr.
S. G. of Penn^a

IN TESTIMONY that the above is a copy of the original remaining on file in the Department of Internal Affairs of Pennsylvania, made conformably to an Act of Assembly approved the 16th day of February 1833; I have hereunto set my hand and caused the Seal of said Department to be affixed at Harrisburg, this twenty seventh day of September 1907

Henry Horvath
Secretary of Internal Affairs.