


FORM NO 1.

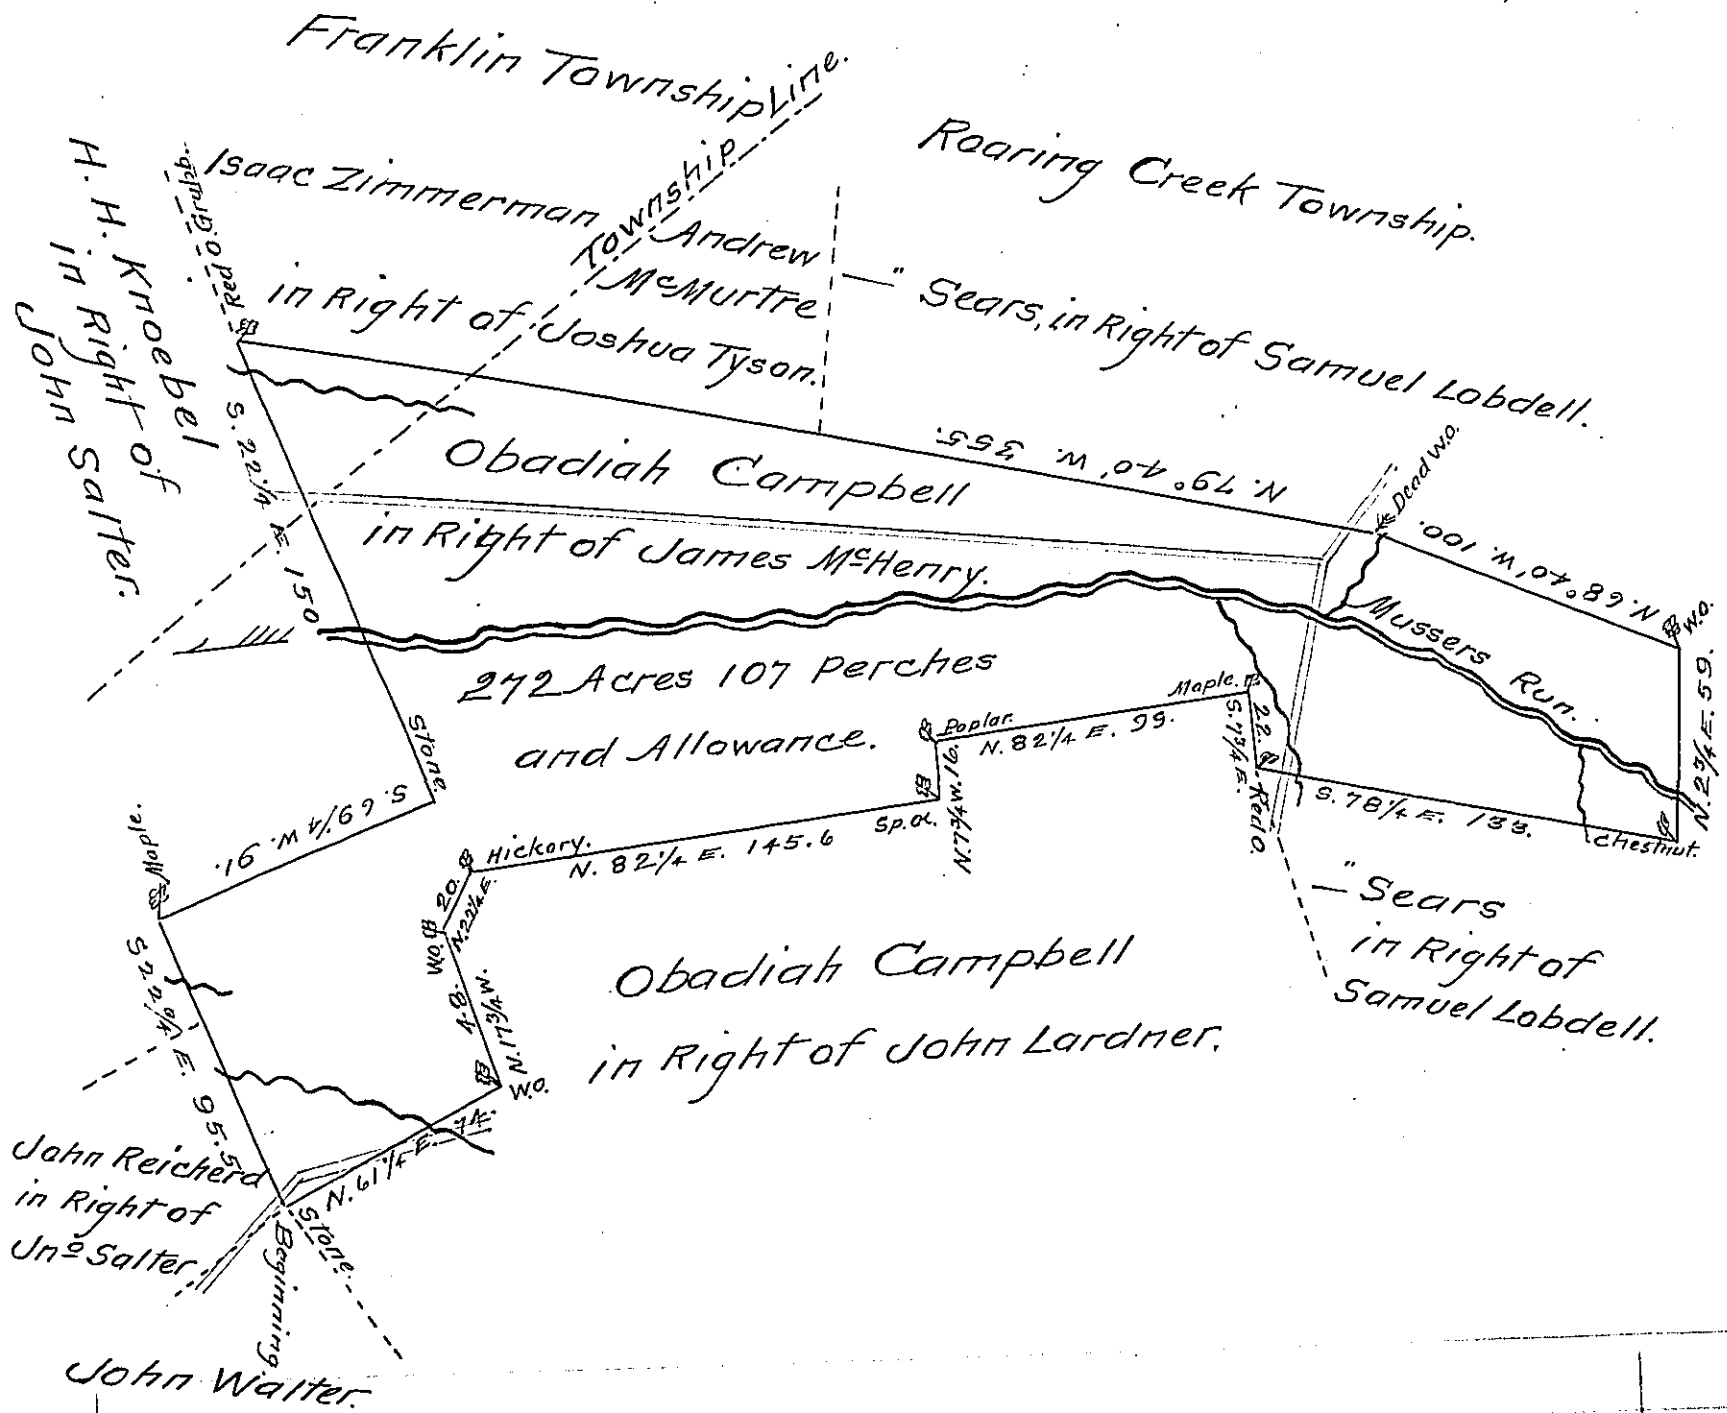

Situate in Roaring Creek Township Columbia County,
 Surveyed the 10th day of October 1776 to James McHenry
 by virtue of his Warrant dated October 15th 1773 and
 Resurveyed to Obadiah Campbell, the 16th & 17th days of
 August A.D. 1849 by virtue of his Order of Resurvey da-
 ted May 12th 1845 directed to Tho^s. Woodsides D.S. —

Containing Two hundred Seventy two Acres, one hun-
 dred & seven perches, and allowance of six pr. ct, for Roads &c

To John Laporte Esquire
 Surveyor General.

Salomon Neyhard D.S.

IN TESTIMONY that the above is a copy of the original remaining on file in
 the Department of Internal Affairs of Pennsylvania, made
 conformably to an Act of Assembly approved the 16th day of
 February, 1833, I have hereunto set my Hand and caused
 the Seal of said Department to be affixed at Harrisburg,
 this fourth day of February 1908.

Henry Houder
 Secretary of Internal Affairs.