


FORM NO. 1.

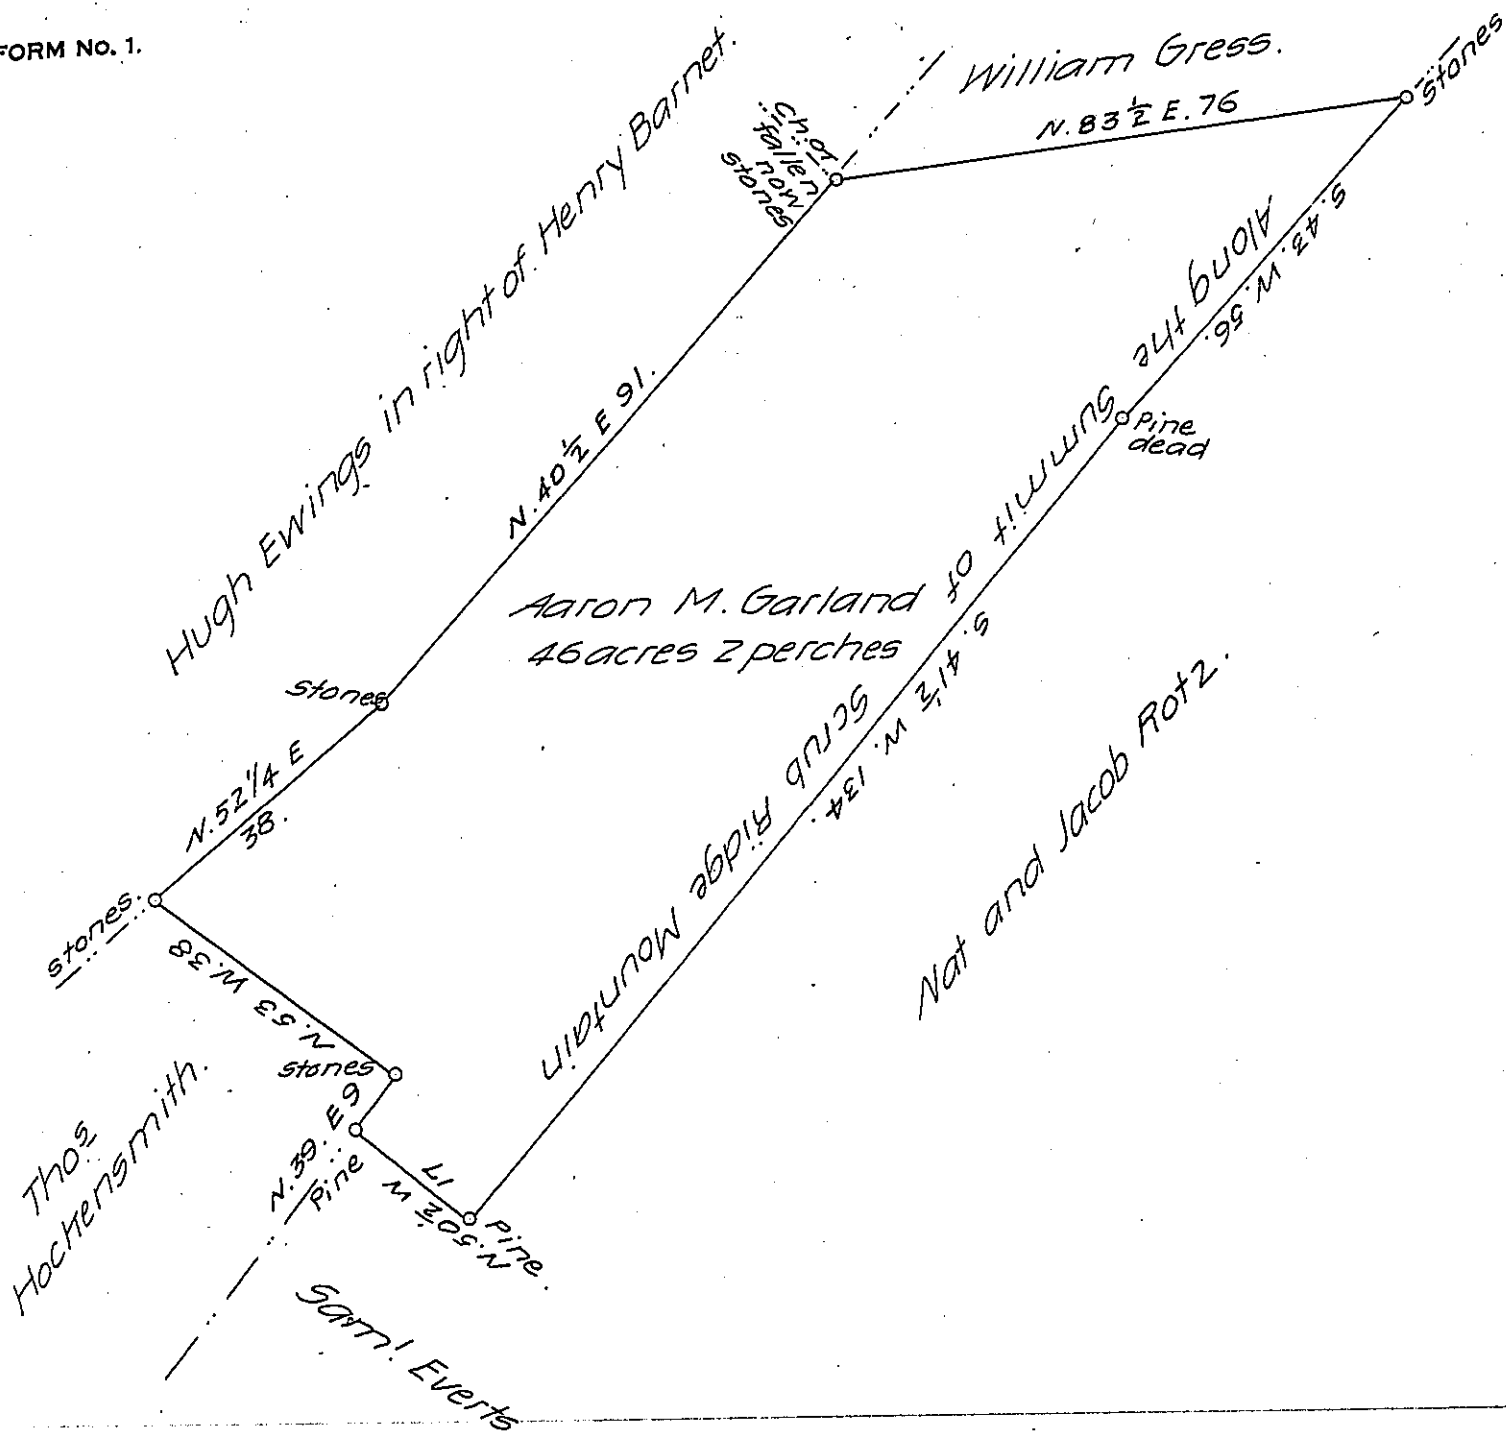

A Draft of a tract of land situated in the township of Todd and County of Fulton, containing forty six (46) acres two (2) perches and allowance of six per cent for roads, etc. Surveyed the 1st day of April, 1904, in pursuance of a warrant granted to Aaron M. Garland, dated the 15 day of January 1904.

Jonas Latte

County Surveyor.

To Hon. Isaac B. Brown.

Secretary of Internal Affairs.

IN TESTIMONY that the above is a copy of the original remaining on file in the Department of Internal Affairs of Pennsylvania, made conformably to an Act of Assembly approved the 16th day of February 1833, I have hereunto set my hand and caused the Seal of said Department to be affixed at Harrisburg, this ninth day of December 1907

Henry Howell
Secretary of Internal Affairs.