


Lehman - PIKE

✓

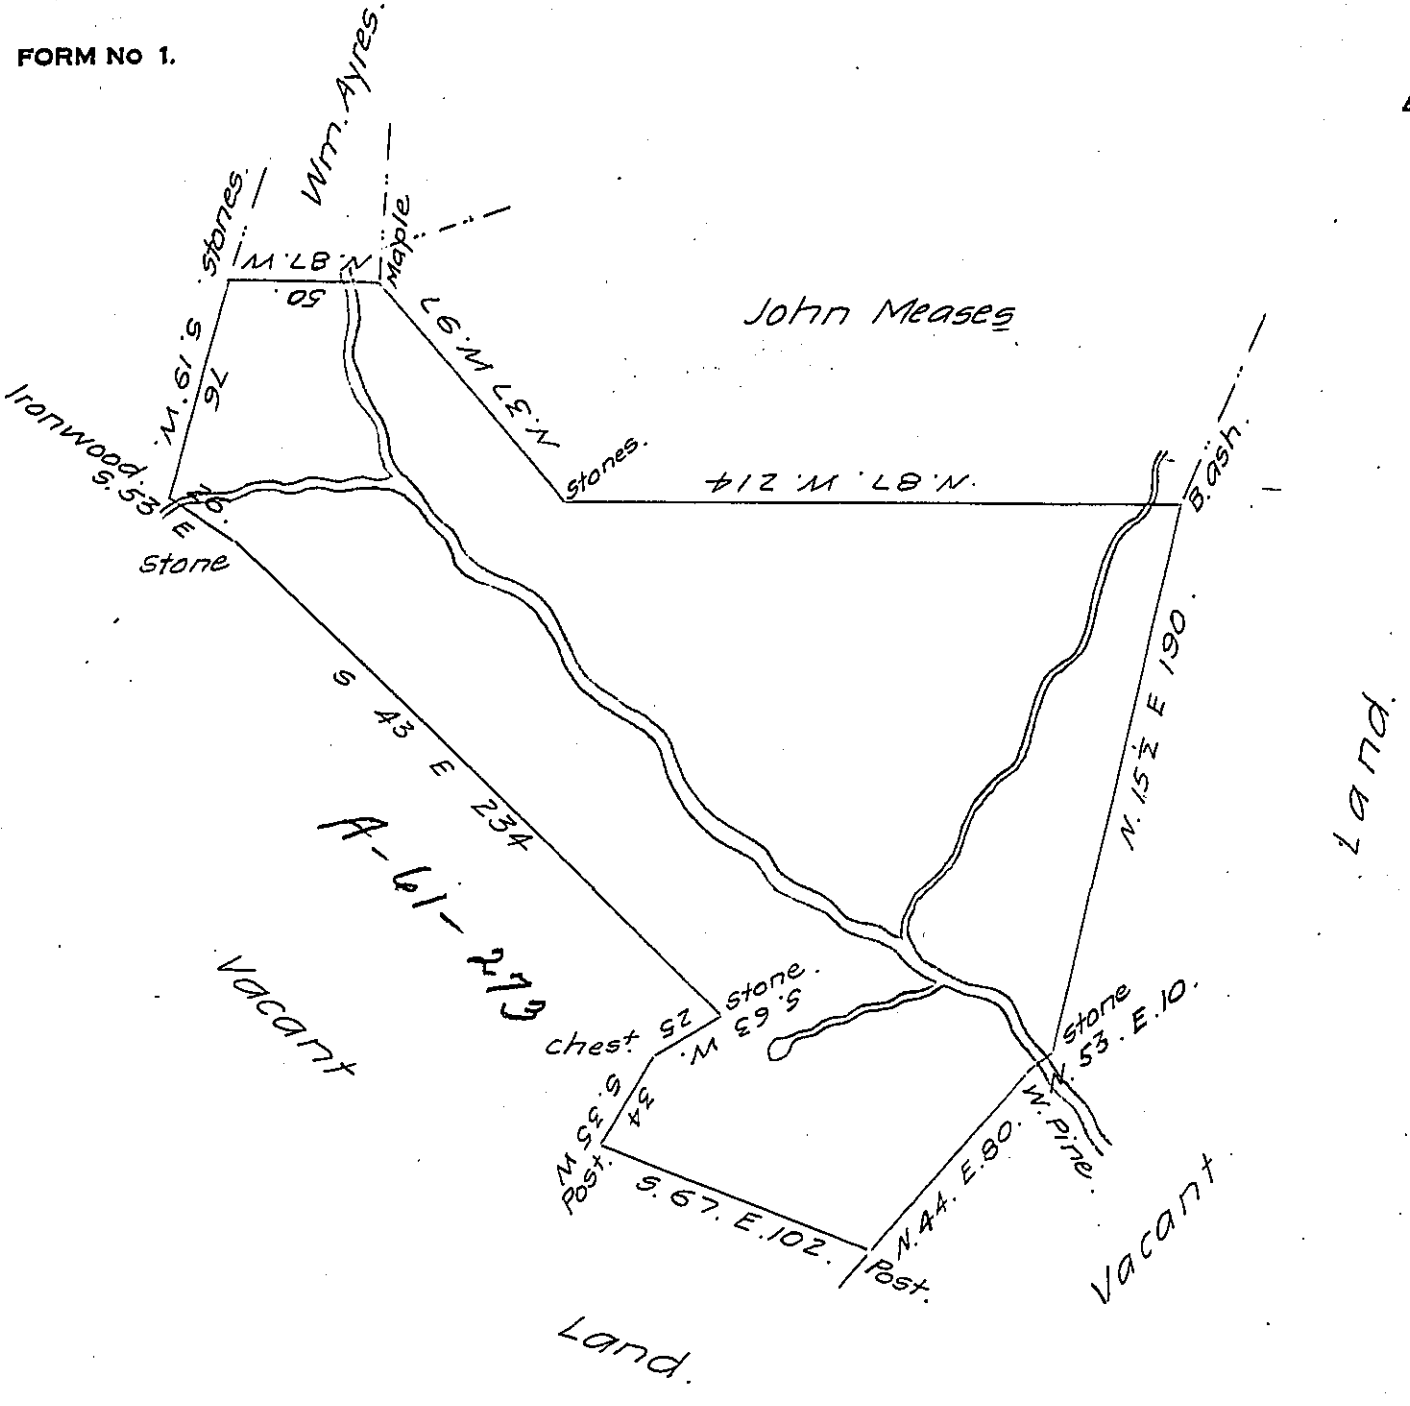

By virtue of a warrant dated the 25th day of August, 1851,  
 Surveyed the 6th day of September, 1851 to William Brodhead the  
 above described Tract of land situate adjoining land surveyed  
 to William Ayres, John Mease and vacant land on the north  
 and east and vacant land on the south and west in Lehman  
 Township, Pike County, including the Little Bushkill Creek  
 and a small Improvement, containing three hundred and  
 twenty two acres, seventy four perches and the allowance of  
 six per cent for roads &c. Pr

Lafayette Westbrook D.S.

To James Porter Brawley Esq  
 Surveyor General of Penna

IN TESTIMONY that the above is a copy of the original remaining on file in  
 the Department of Internal Affairs of Pennsylvania, made  
 conformably to an Act of Assembly approved the 16th day of  
 February, 1833, I have hereunto set my Hand and caused  
 the Seal of said Department to be affixed at Harrisburg,  
 this seventeenth day of March 1908

*Henry Howard*  
 Secretary of Internal Affairs.