


FORM NO 1.

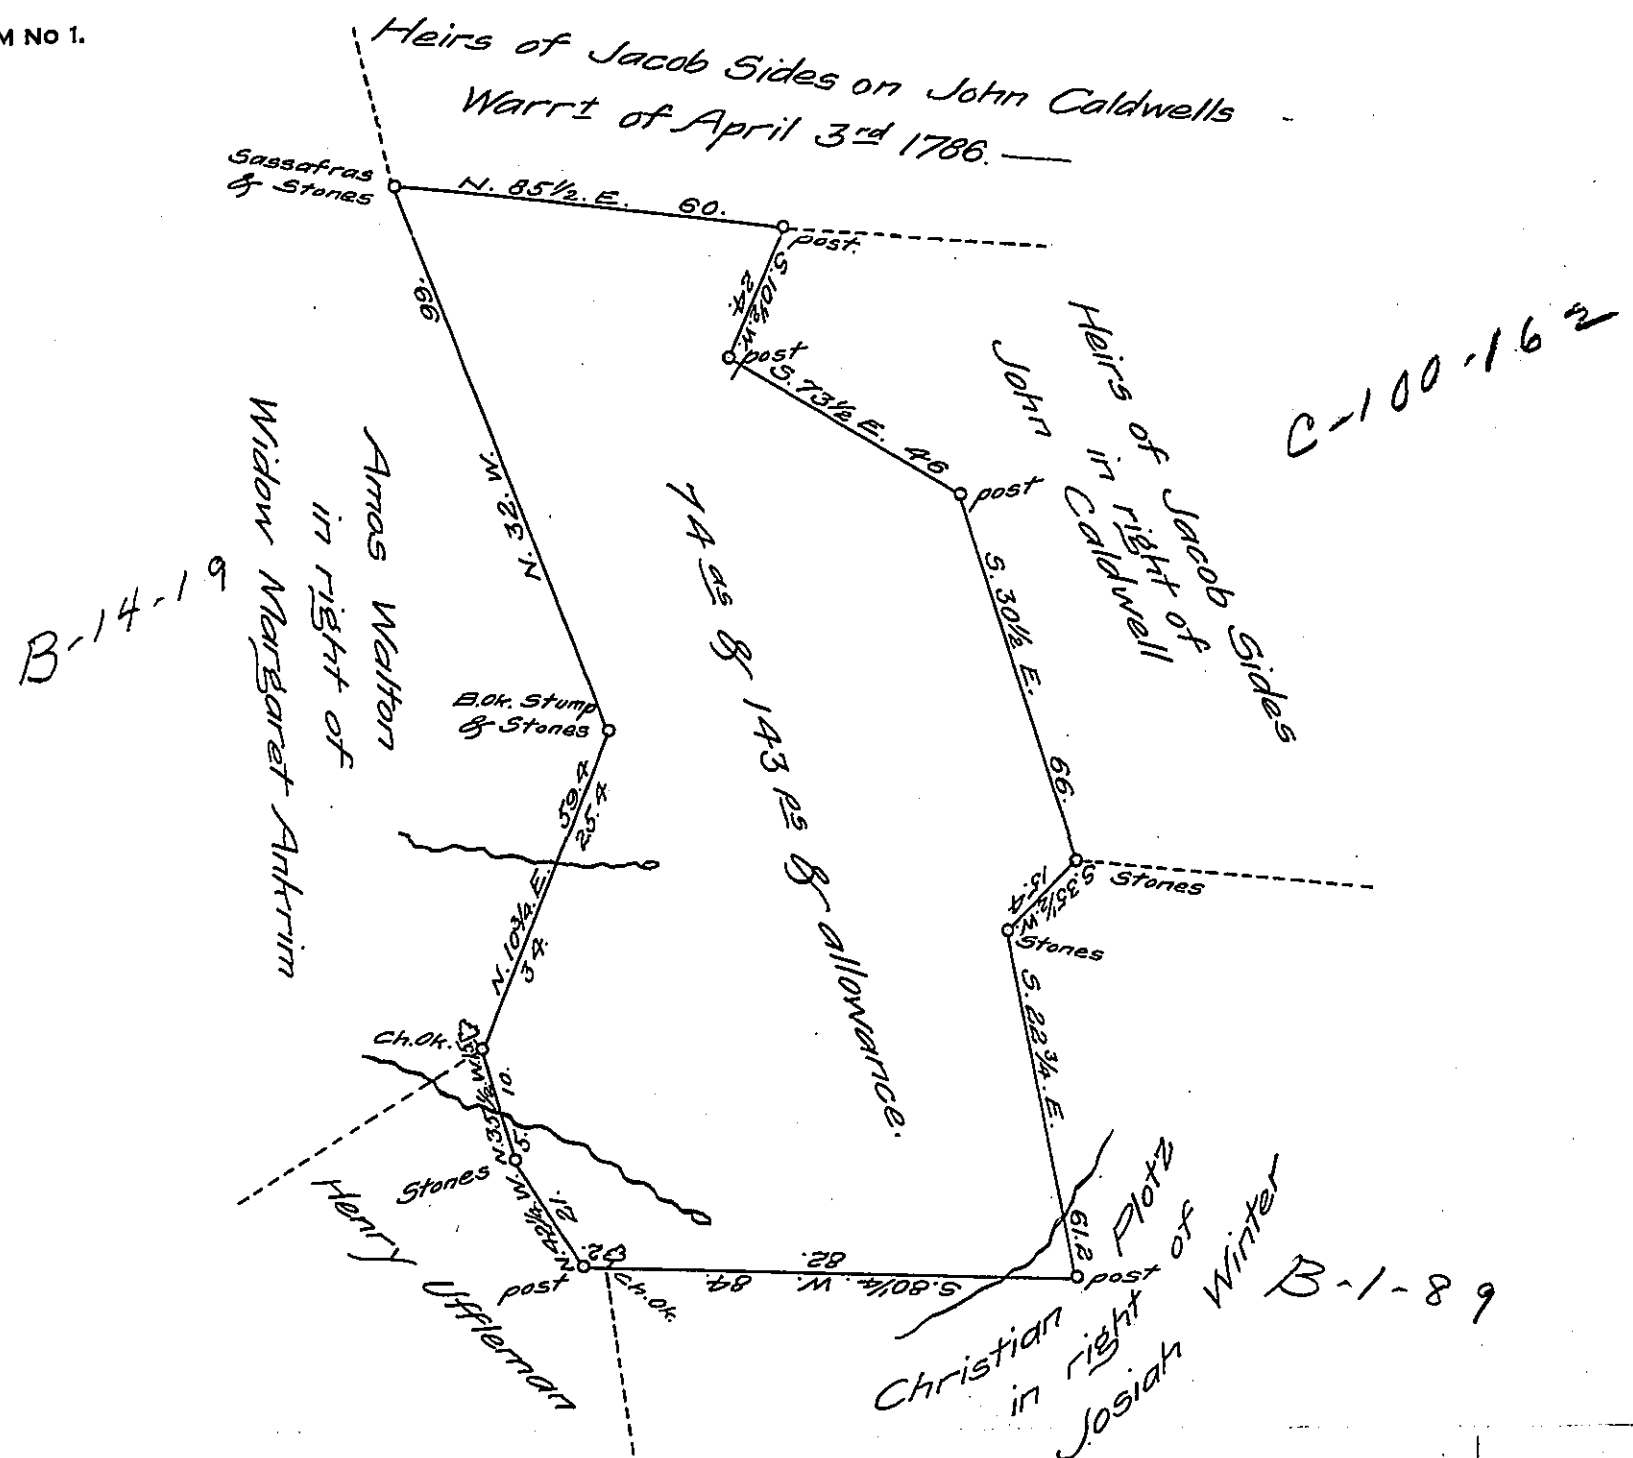

Note. Some of the lines are hilly, rocky, & very rough.

The above Draught represents a tract of land in Martic Township Lancaster County containing seventy four acres One hundred and forty three perches, with the Usual Allowance for Roads &c. — Surveyed September 6th 1865, for the heirs of Jacob Sides Deceased, in pursuance of a Warrant for 50 acres, dated August 24th 1784, granted to John Caldwell. — Surveyed by

John C. Lewis

To James P. Barr }
Surveyor General }

for A. R. Witmer

Surveyor for Lan^e Co.

Approved September 23rd 1865.

A. R. Witmer, Surveyor for Lan^e Co.

IN TESTIMONY that the above is a copy of the original remaining on file in the Department of Internal Affairs of Pennsylvania, made conformably to an Act of Assembly approved the 16th day of February, 1833, I have hereunto set my Hand and caused the Seal of said Department to be affixed at Harrisburg, this ninth day of December 1907.

Henry Howell
Secretary of Internal Affairs.