


FORM NO. 1.

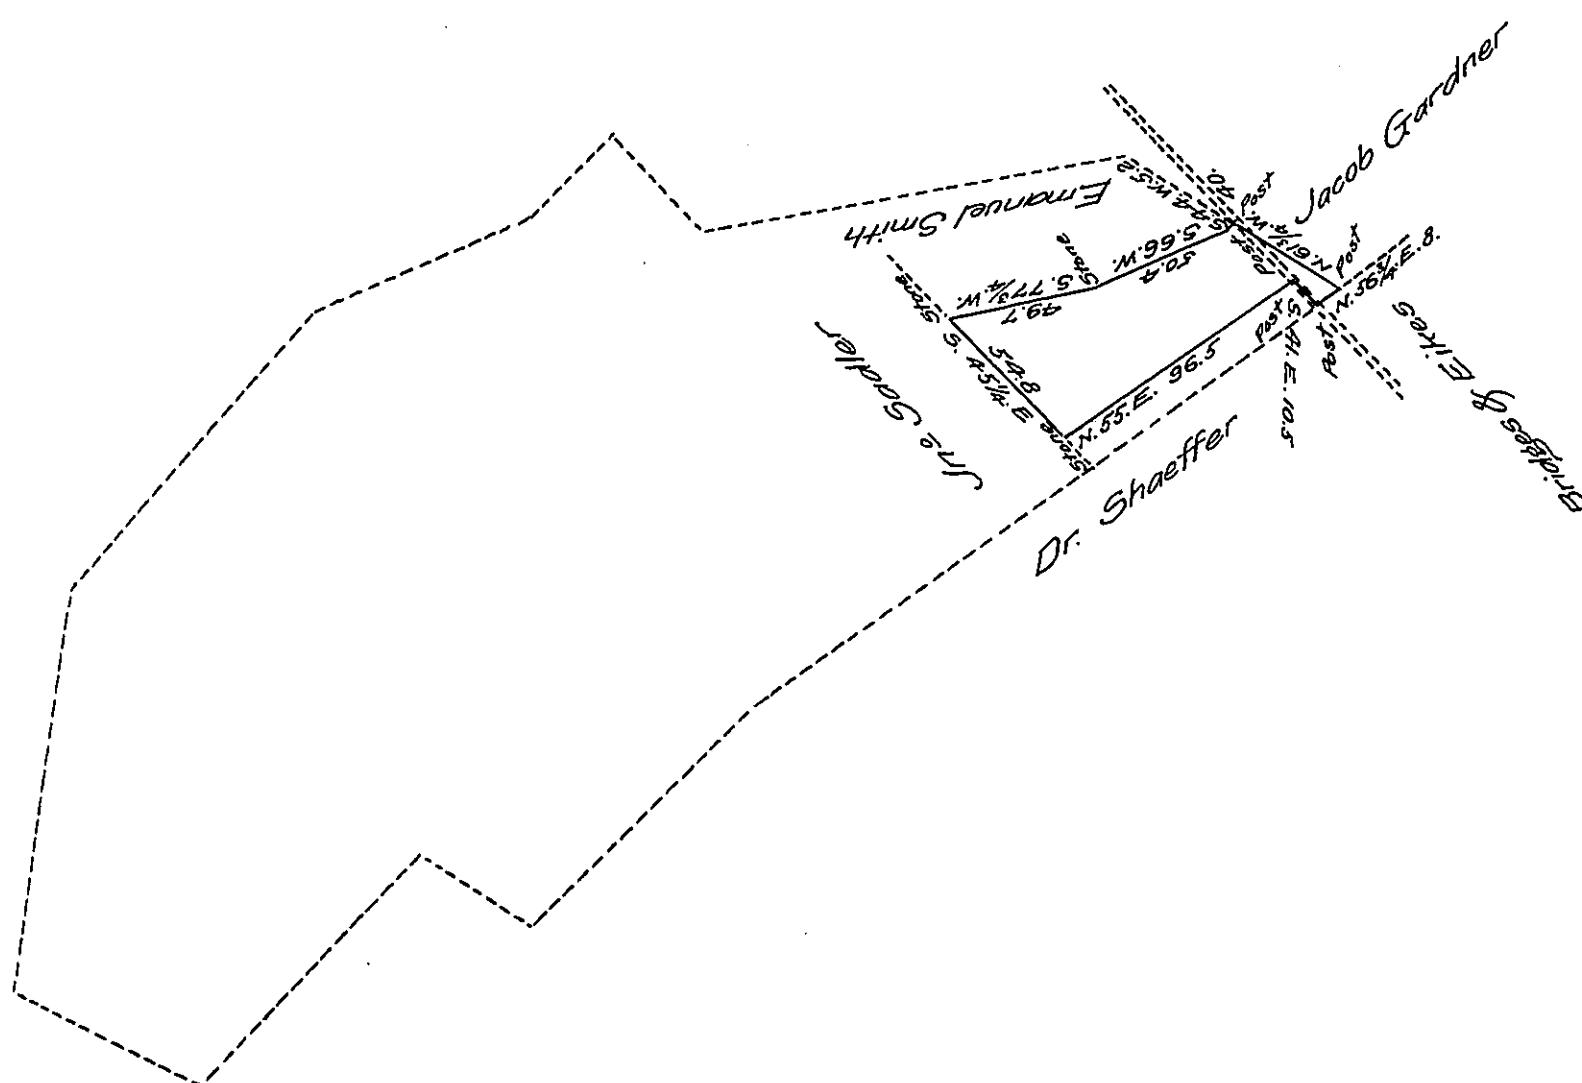

Situated in Huntington Township Adams Co Containing 20<sup>ac</sup>  
 115<sup>ft</sup> of the usual allowance it being part of a larger tract containing  
 357 a. & All e Surveyed according to the old lines the 7<sup>th</sup> of  
 June 1770 for David Richey In pursuance of a Warrant dated  
 the 18<sup>th</sup> day of March 1746/7 granted to Henry Harris Divided  
 from the residue March 12<sup>th</sup> 1840 for Jacob Gardner By David  
 McMillan

Jas Boyd —

To Jacob Sallade Esqr.  
 Surveyor General.

IN TESTIMONY that the above is a copy of the original remaining on file in  
 the Department of Internal Affairs of Pennsylvania, made  
 conformably to an Act of Assembly approved the 16th day of  
 February 1833, I have hereunto set my hand and caused  
 the Seal of said Department to be affixed at Harrisburg,  
 this thirteenth day of January 1908.

Henry Hoadley  
 Secretary of Internal Affairs.