


FORM NO. 1.

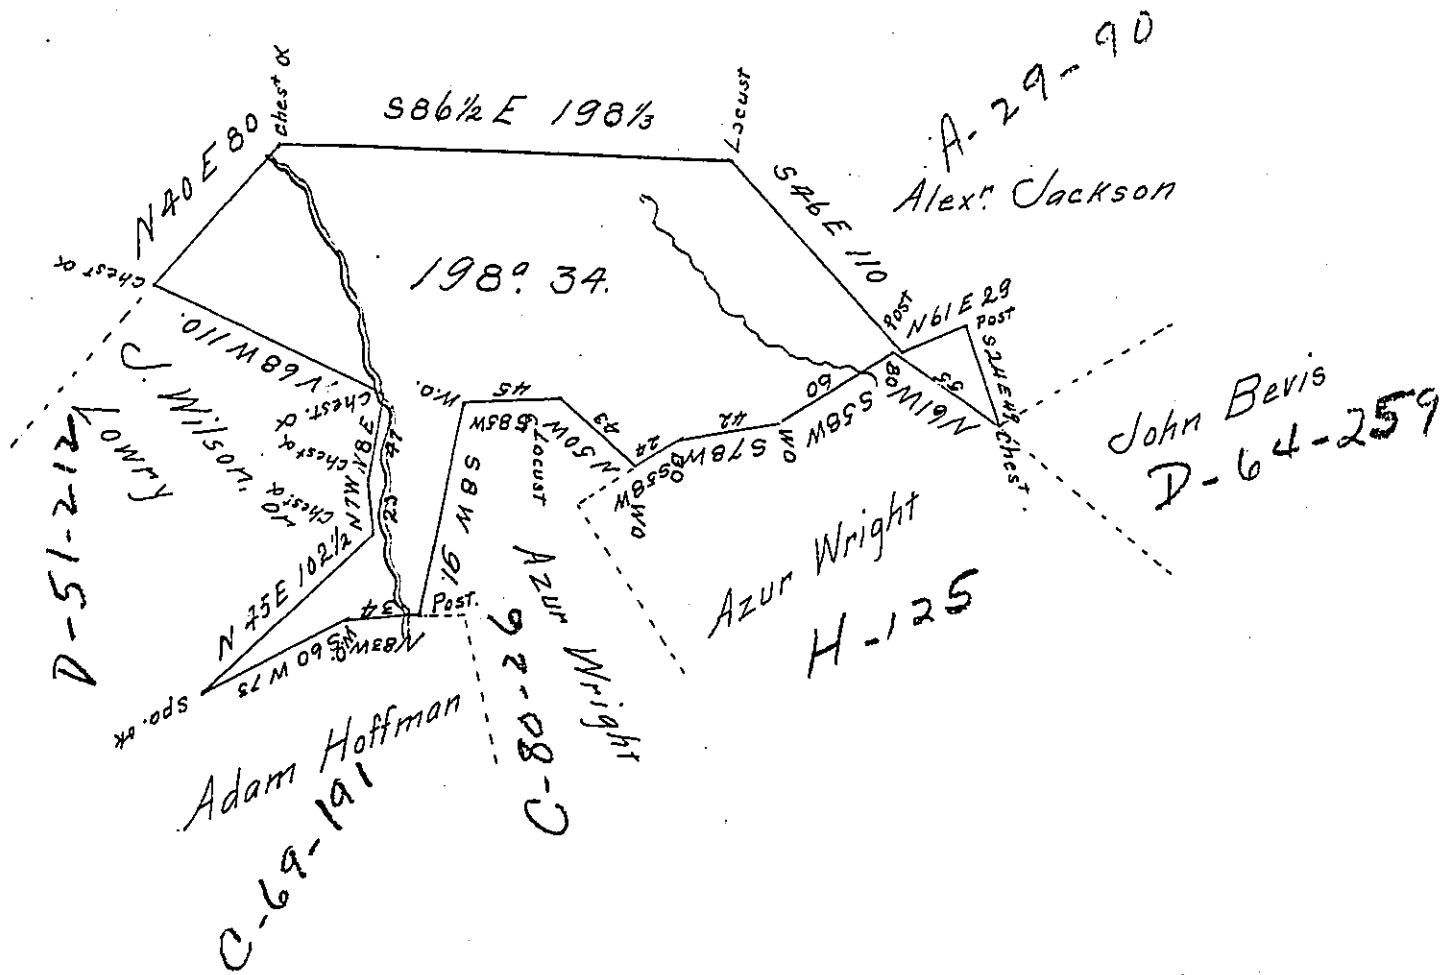

Draught of one hundred and ninety eight acres and thirty four perches of land with Six per Cent for roads Situate in Fermanagh township in Mifflin county surveyed 17<sup>th</sup> August 1809 in pursuance of a Warrant to John Watson Esquire for 200 acres dated 14<sup>th</sup> August 1809 — Note, Improvement, A dwelling house a family in it and about two acres of cleared land under fences or perhaps less

Michael M. Monahan D.S.

To Andrew Porter Esquire  
Surveyor General of  
Pennsylvania

IN TESTIMONY that the above is a copy of the original remaining on file in the Department of Internal Affairs of Pennsylvania, made conformably to an Act of Assembly approved the 16th day of February 1833, I have hereunto set my hand and caused the Seal of said Department to be affixed at Harrisburg, this Tenth day of December 1907

Henry A. Cook  
Secretary of Internal Affairs.