


FORM NO. 1.

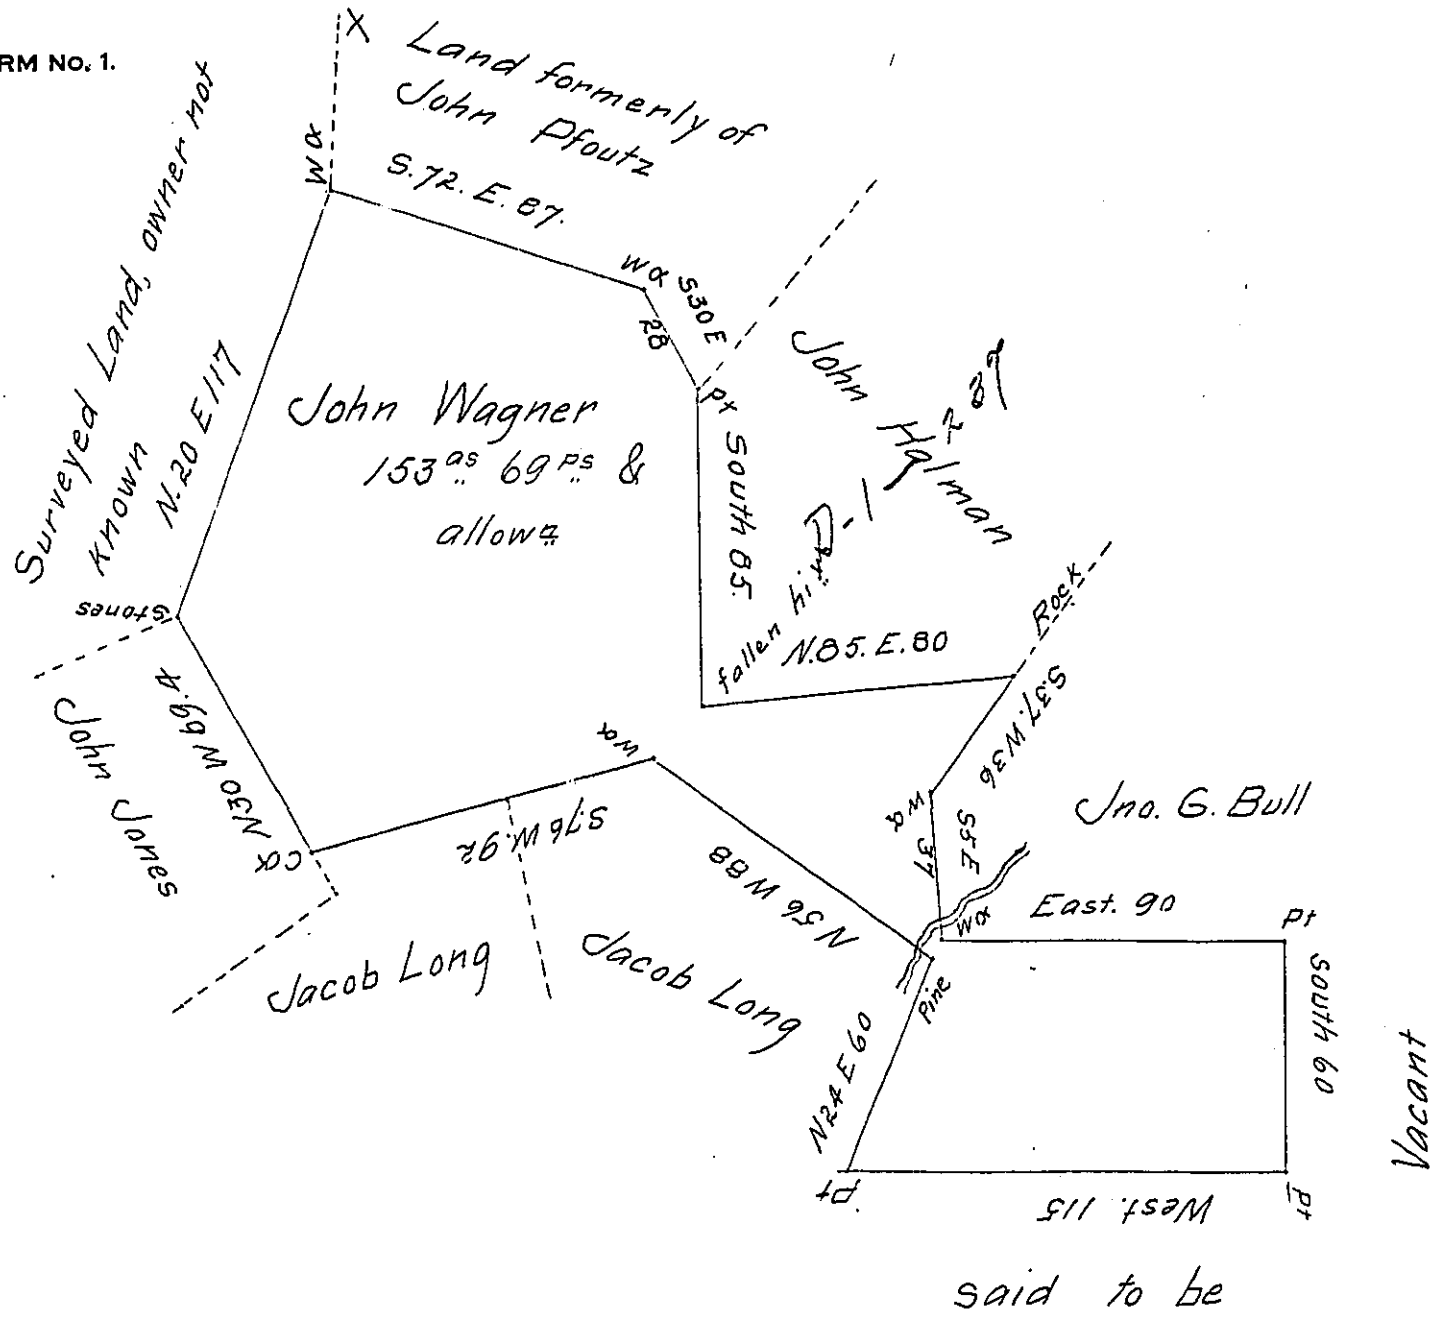

A Draught of a Tract of Land Situate in Greenwood Township Cumberland County ("Called Spa-Mount") Containing 153^{as} 69^{ps} & allowance of six pCent for Roads &c. Surveyed the 17th & 19th of June 1812 In pursuance of a warrant granted to John Wagner Dated the 28th day of May 1812

W^m Wheeler D.S.

To Andrew Porter Esq^r
S.G.

N.B. John Wagoner actually resides (with a large family) on the above described tract of Land

W^m W.

IN TESTIMONY that the above is a copy of the original remaining on file in the Department of Internal Affairs of Pennsylvania, made conformably to an Act of Assembly approved the 16th day of February 1833, I have hereunto set my hand and caused the Seal of said Department to be affixed at Harrisburg, this 9th day of October 1907

Mary Howell
Secretary of Internal Affairs.