


FORM NO. 1.

Gr 39-13

Pg 153

C 130 - A 5

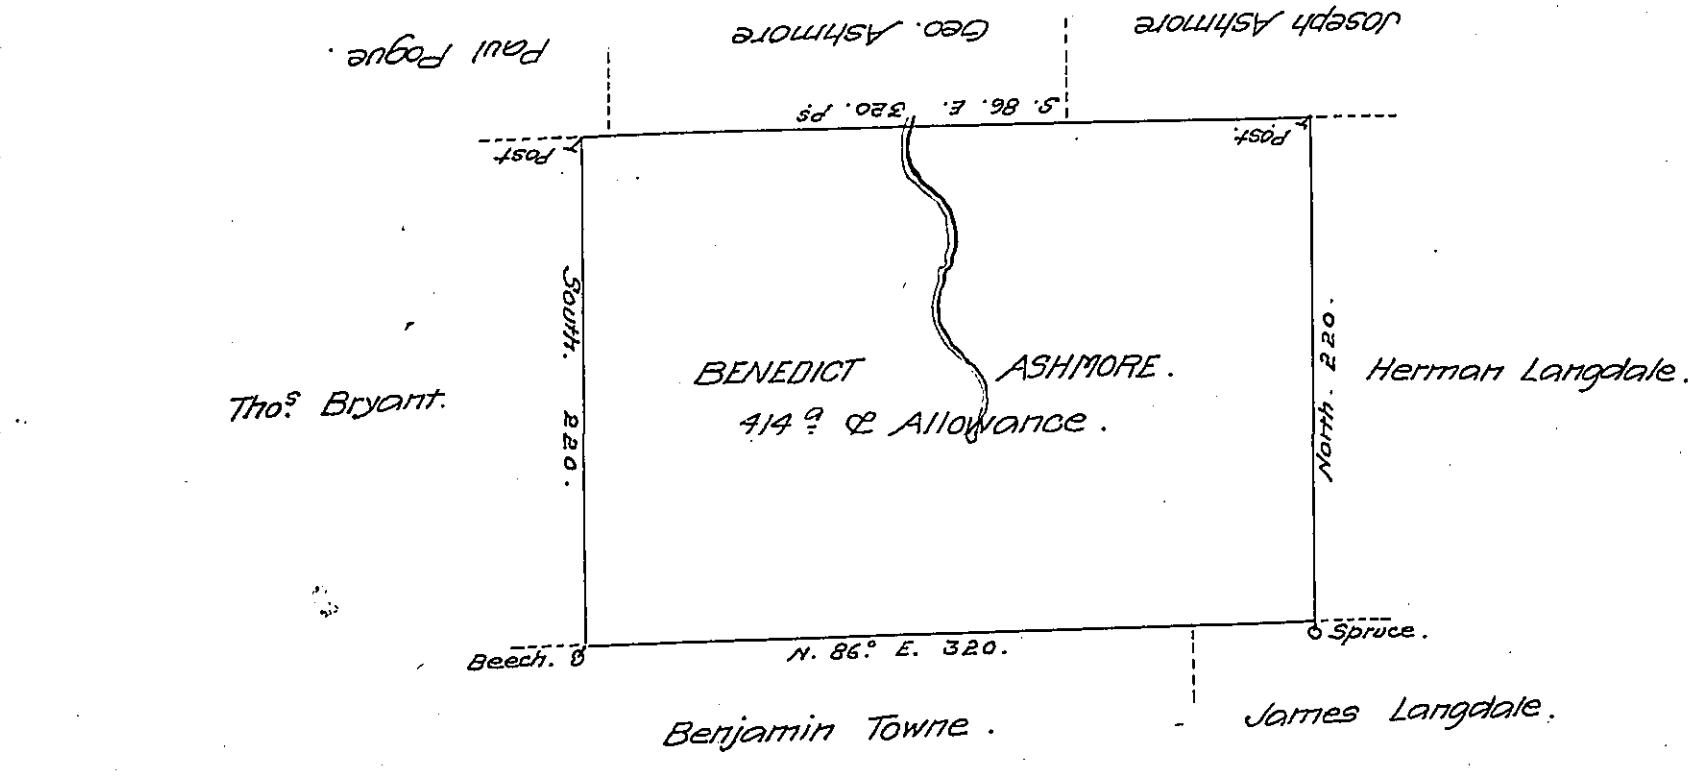

Q. 76. 20

A Draught of a Tract of Land Called _____ situate on the Waters of Appalacunk Creek Adjoining Lands of Joseph Ashmore and others in Stake Township Northumberland County, Surveyd on the 29th day of April 1785 for Benedict Ashmore by Virtue of his Warrant dated the 4th day of April 1785 Containing four Hundred and fourteen Acres, and allowance of Six P. Cent for Roads &c.

by W^m Gray D. S.To John Lukens Esq^rSurveyor Gen^r

IN TESTIMONY that the above is a copy of the original remaining on file in the Department of Internal Affairs of Pennsylvania, made conformably to an Act of Assembly approved the 16th day of February 1833, I have hereunto set my hand and caused the Seal of said Department to be affixed at Harrisburg, this thirteenth day of February 1908.

Henry Howard
Secretary of Internal Affairs.