


Pg. 192

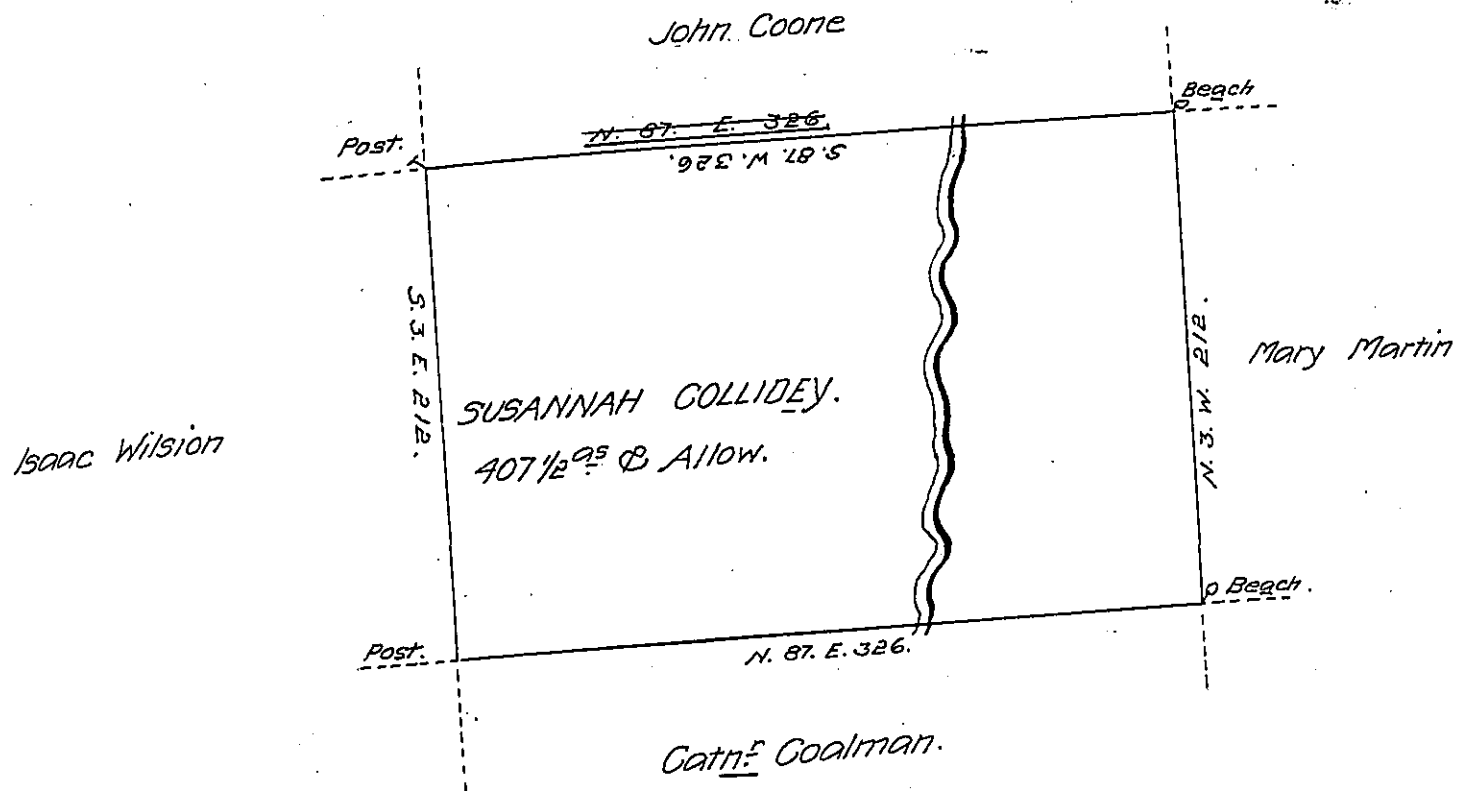

A Draught of a Tract of Land called _____ situate on the Waters of
 Tunkhannock Creek Joining Land of John Coone and others in Stoto Township
 North^d County Containing Four Hundred & Seven Acres & 1/2 & Allowance of
 Six P Cent for Roads &c. Surveyed the 6th day of Sept^r 1785 for Susannah
 Colliday in Pursuance of a Warrant dated the 22nd day of February 1785
 by Wth Gray J.S.

To John Luthers Esq^e

Surv^r G!

IN TESTIMONY that the above is a copy of the original remaining on file in
 the Department of Internal Affairs of Pennsylvania, made
 conformably to an Act of Assembly approved the 16th day of
 February 1833, I have hereunto set my hand and caused
 the Seal of said Department to be affixed at Harrisburg,
 this twentieth day of February 1908.

Nancy Houch
 Secretary of Internal Affairs.