


FORM NO. 1.

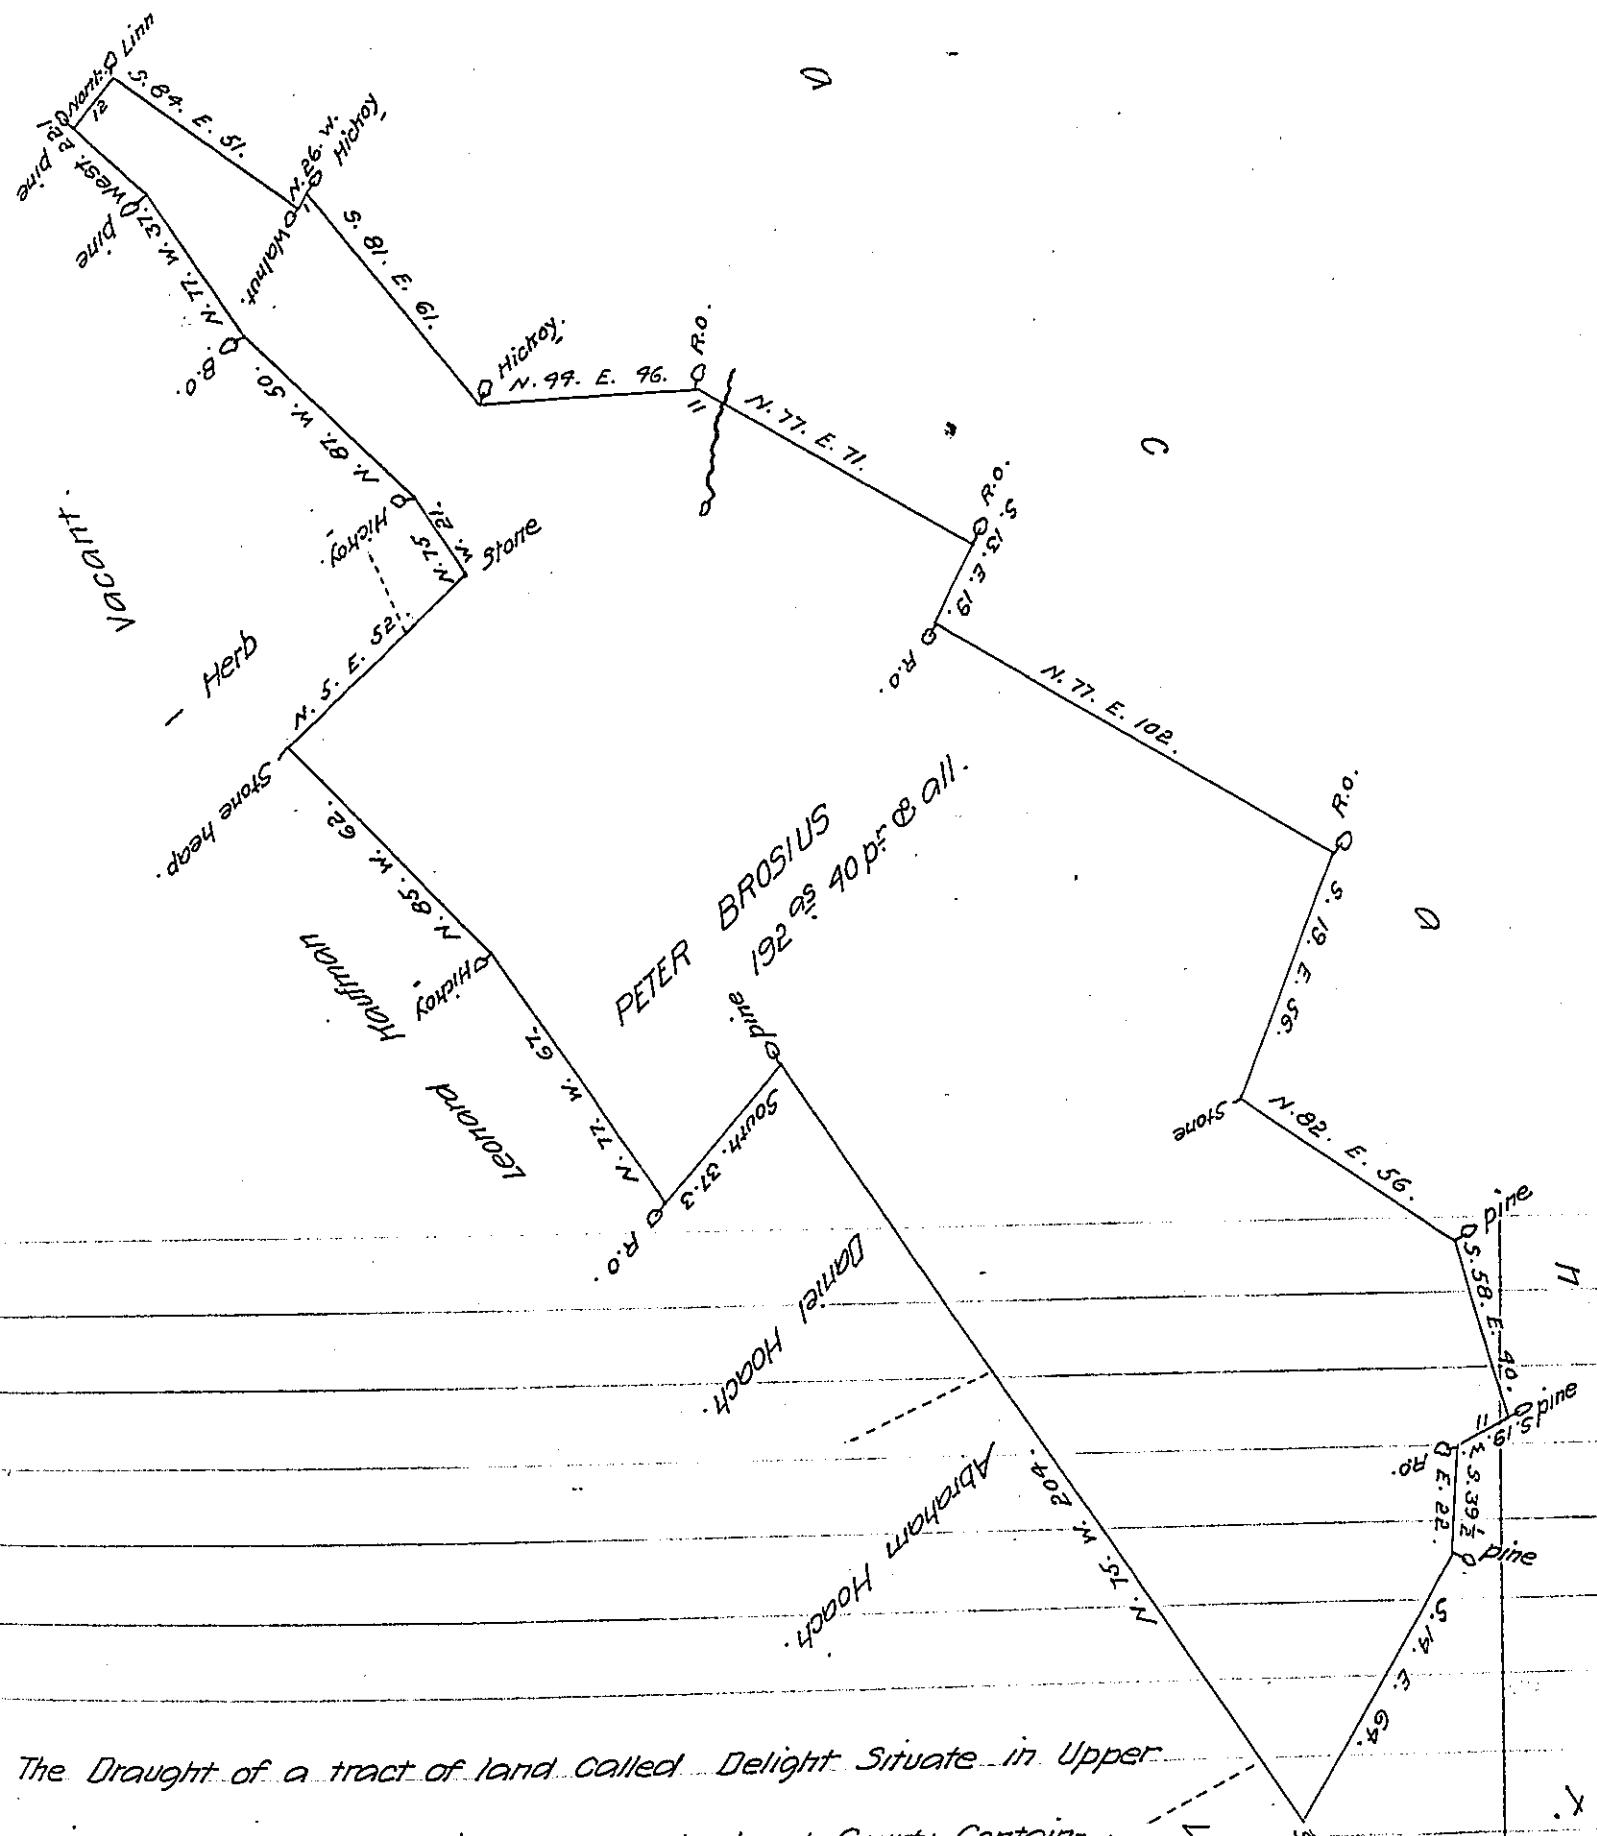

The Draught of a tract of land called Delight Situate in Upper
 & Little Mahonoy's Townships Northumberland County Contain-
 ing one hundred ninety two acres & forty perches and allowance
 of Six Per Cent &c Surveyed unto Peter Brosius the 7th day of
 March 1827 by Virtue of his warrant dated 16th January 1827.

To Gab'l Hiester Esq:

W^m Laird D.S.

Surveyor General.

IN TESTIMONY that the above is a copy of the original remaining on file in
 the Department of Internal Affairs of Pennsylvania, made
 conformably to an Act of Assembly approved the 16th day of
 February 1833, I have hereunto set my hand and caused
 the Seal of said Department to be affixed at Harrisburg,
 this twentieth day of February 1908.

Henry Hock
 Secretary of Internal Affairs.