


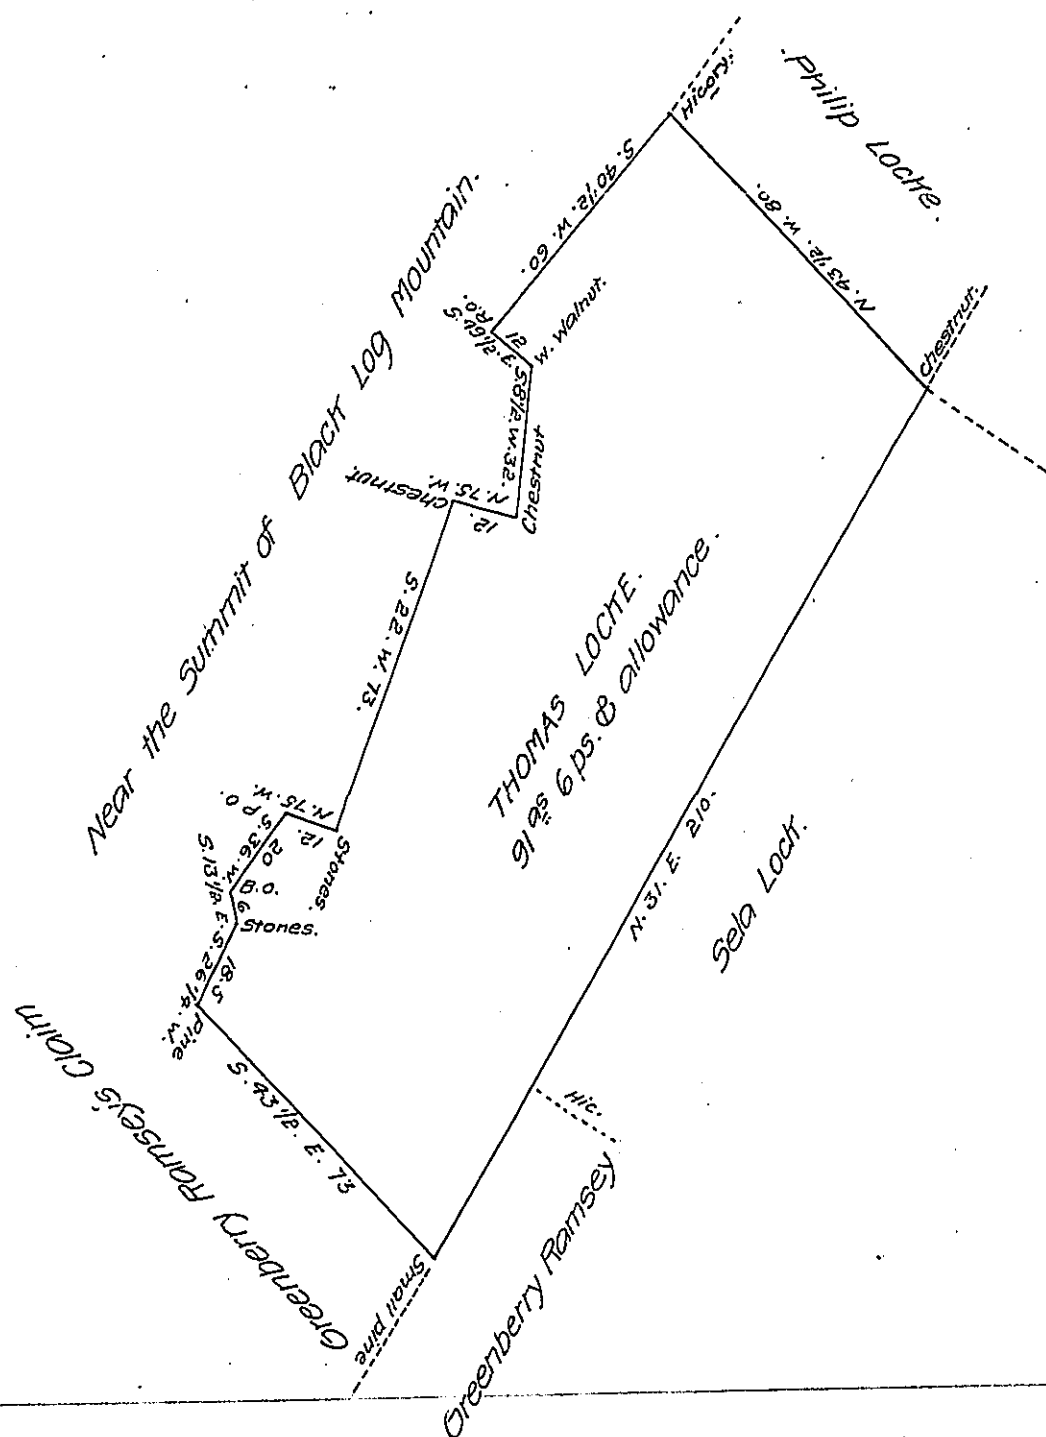

Situate in Springfield Township Huntingdon County on the east Side of Black Log Mountain Containing Ninty one Acres and Six perches and allowance of Six per cent &c. (Unimproved land.) Surveyed the 22^d day of May 1866. In pursuance of a warrant granted to Thomas Locke for 100^{ac} Dated 1st day of May 1861.

James E. Glasgow C.S.

Huntingdon Co.

James P. Barr Esq

Surveyor General.

IN TESTIMONY that the above is a copy of the original remaining on file in the Department of Internal Affairs of Pennsylvania, made conformably to an Act of Assembly approved the 16th day of February, 1833, I have hereunto set my Hand and caused the Seal of said Department to be affixed at Harrisburg, this thirteenth day of November 1907.

Henry Howell
Secretary of Internal Affairs.