


FORM NO. 1.

W. Willink & Co. No 2697.

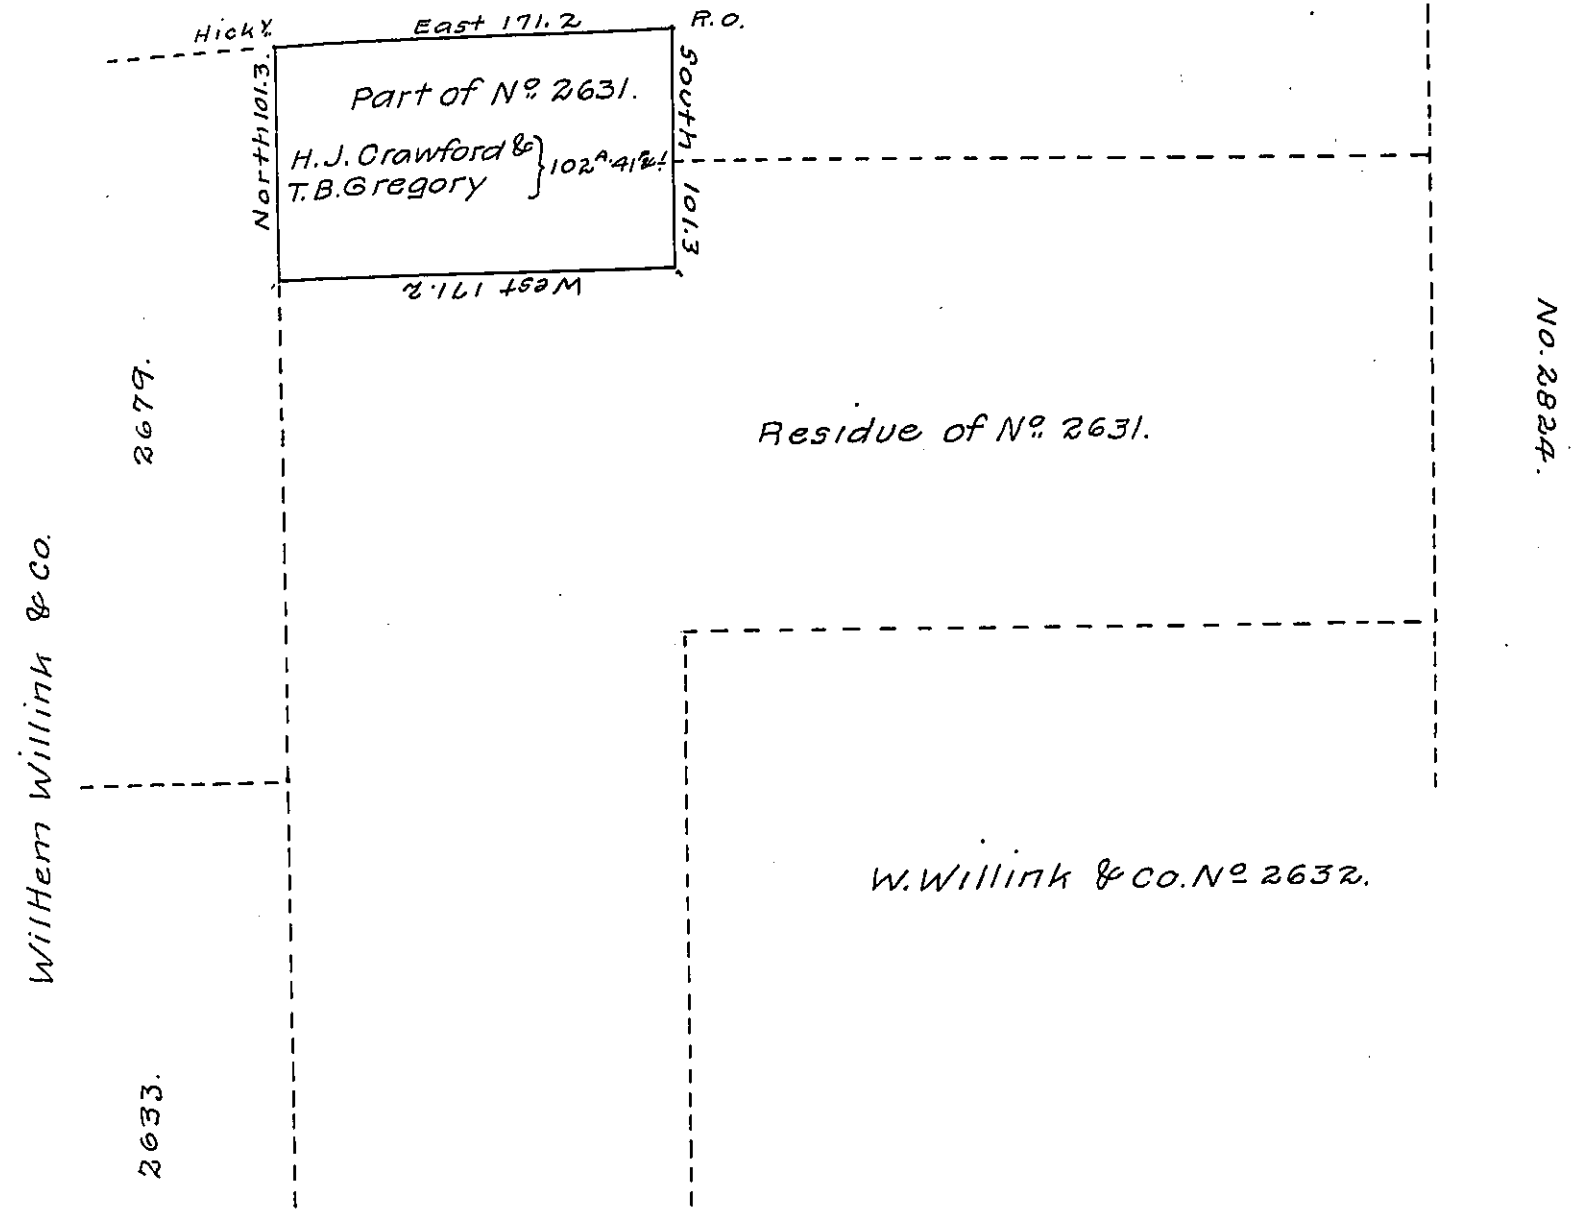

A Draft of a tract of land situated in the Township of Pine Grove and college Land. county of Venango, containing one hundred two acres, forty-one perches and allowance of six per cent. for roads, etc. Drafted for H. J. Crawford & T. B. Gregory the 28th. day of January, 1904, it being part of a larger tract containing nine hundred eighty-seven acres, sixty-seven perches and allowance, originally surveyed in pursuance of a warrant granted to Wilhem Willink & Co. dated the twelfth day of December, 1792

To Hon. Isaac B. Brown, Secretary of Internal Affairs } John H. Campbell, Survey Clerk, Dept Internal Affairs.

IN TESTIMONY that the above is a copy of the original remaining on file in the Department of Internal Affairs of Pennsylvania, made comformably to an Act of Assembly approved the 16th day of February 1833, I have hereunto set my hand and caused the Seal of said Department to be affixed at Harrisburg, this twelfth day of August, 1907.

Henry Houch
Secretary of Internal Affairs.