


FORM No. 1.

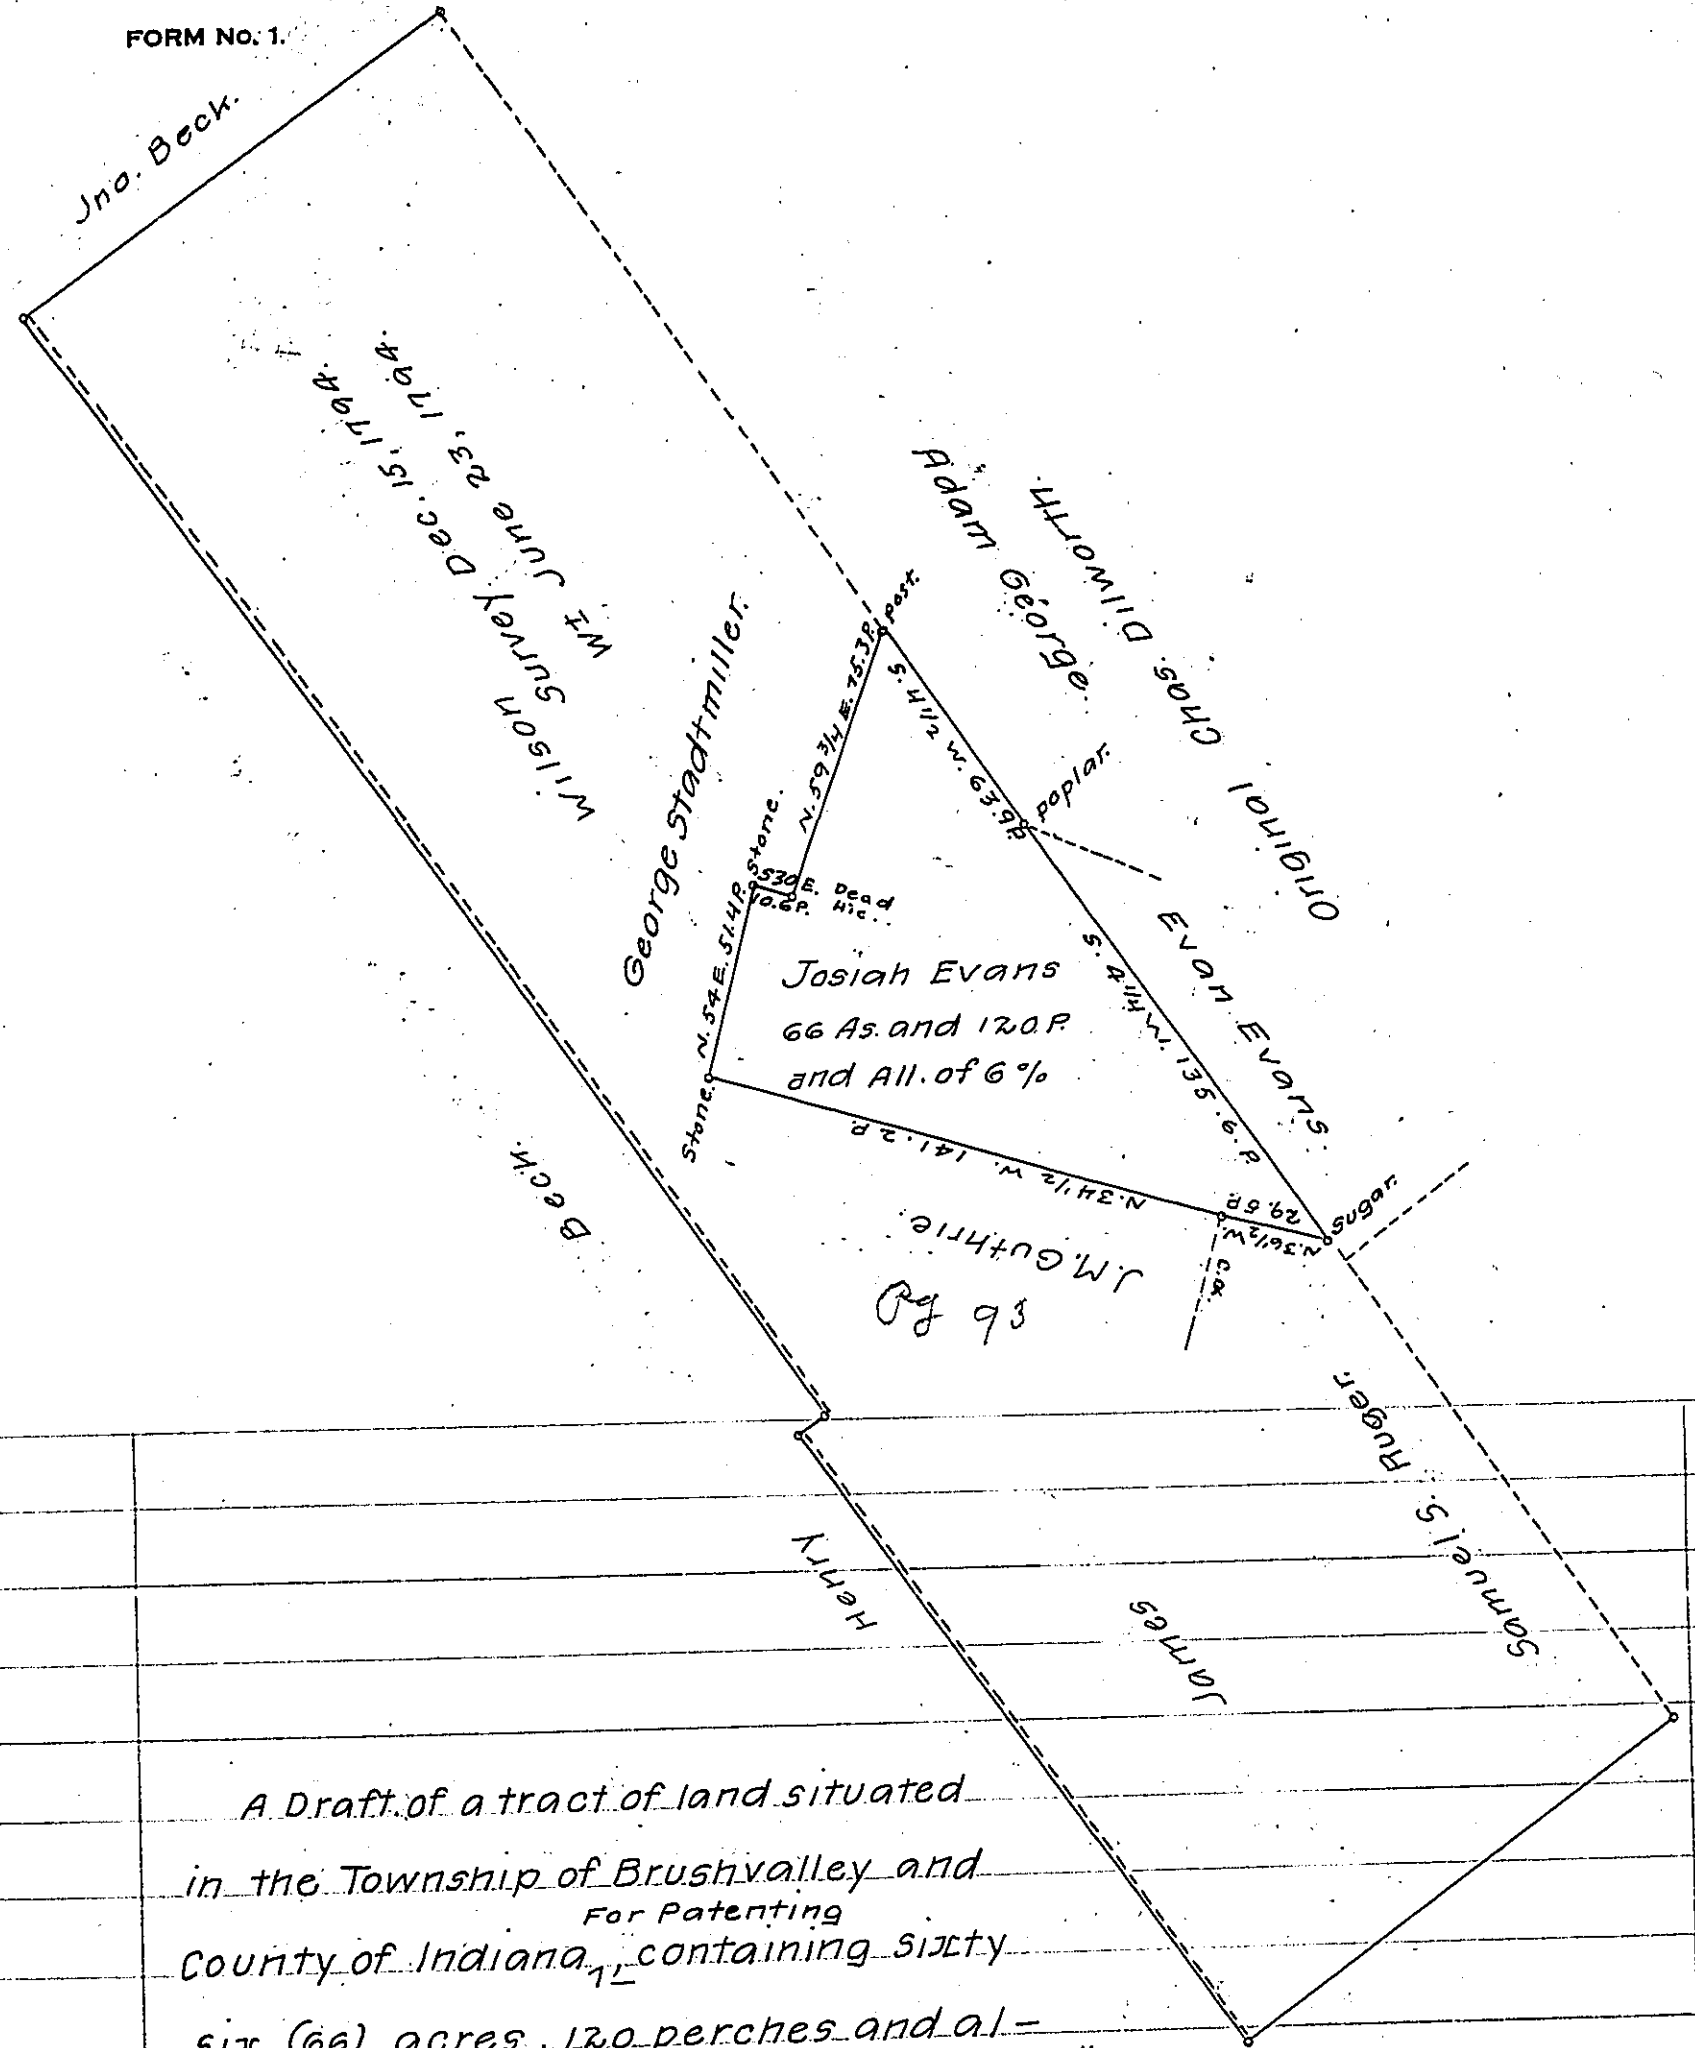

A Draft of a tract of land situated
 in the Township of Brushvalley and
 County of Indiana, containing sixty
 six (66) acres, 120 perches and a
 allowance of six per cent for roads etc. surveyed the 15 day of
 December 1794, in pursuance of a warrant granted to James
 Wilson, dated the 23 day of June 1794.
 To Thomas J. Stewart, Esq., Resurvey July 26, 1893

Jno. R. Caldwell.
 County Surveyor.

Say part of a larger tract containing 439 acres and allowance.
 IN TESTIMONY that the above is a copy of the original remaining on file in
 the Department of Internal Affairs of Pennsylvania, made
 conformably to an Act of Assembly approved the 16th day of
 February 1833, I have hereunto set my hand and caused
 the Seal of said Department to be affixed at Harrisburg,
 this fifteenth day of July, 1907.

Henry Houch
 Secretary of Internal Affairs.