


FORM NO 1.

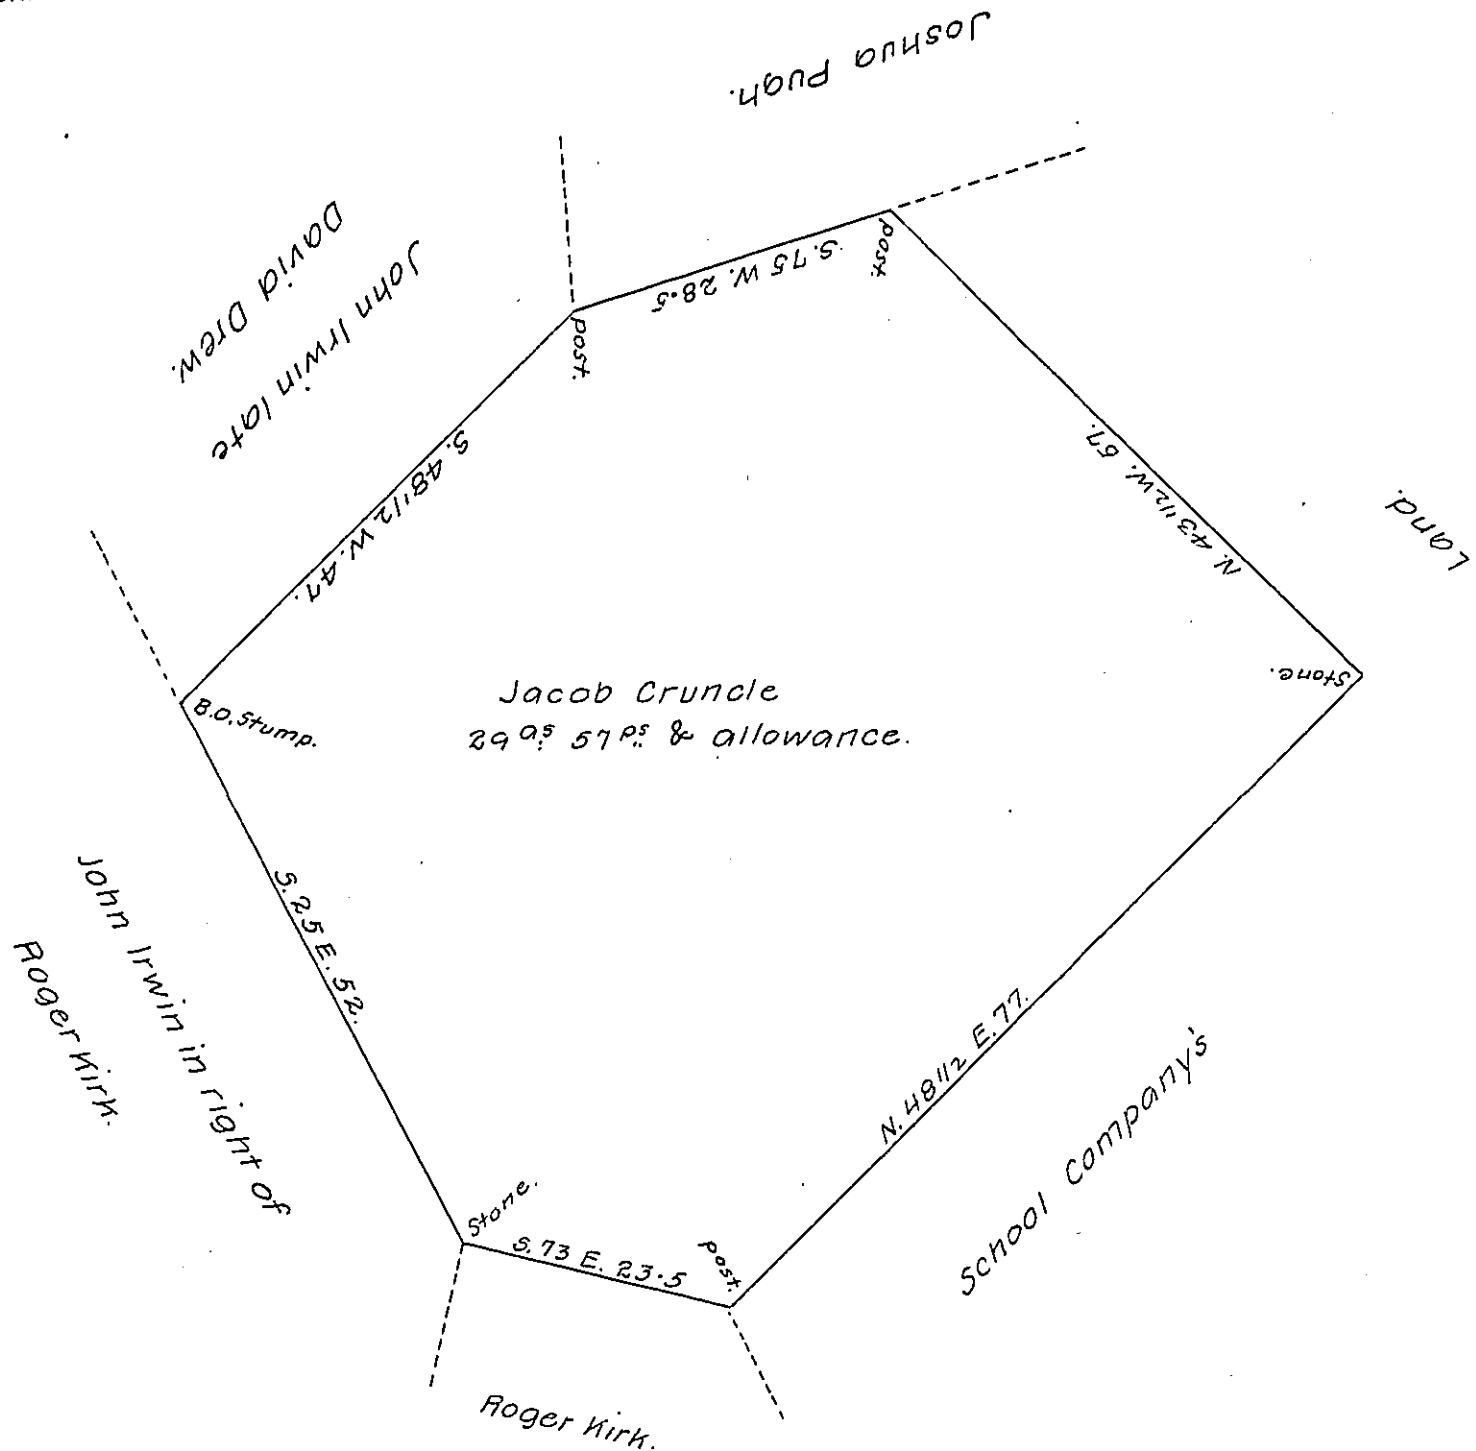

By Virtue of an Entry dated the 6th. day of June 1755 the above described tract of land was surveyed to Jacob Cruncle situate in East Nottingham Township (the Entery, thro, mistake calls for Fallowfield) Chester County containing 29<sup>9s</sup>. 57<sup>ps</sup>. & allowance of six per cent.

Surveyed May 17th. 1806.

by Ja. Hindman, D.S.

To Samuel Cochran Esq. }  
Surveyor General. }

IN TESTIMONY that the above is a copy of the original remaining on file in the Department of Internal Affairs of Pennsylvania, made conformably to an Act of Assembly approved the 16th day of February, 1833, I have hereunto set my Hand and caused the Seal of said Department to be affixed at Harrisburg, this eighteenth day of October, 1907.

*Henry French*  
Secretary of Internal Affairs.