


FORM No. 1.

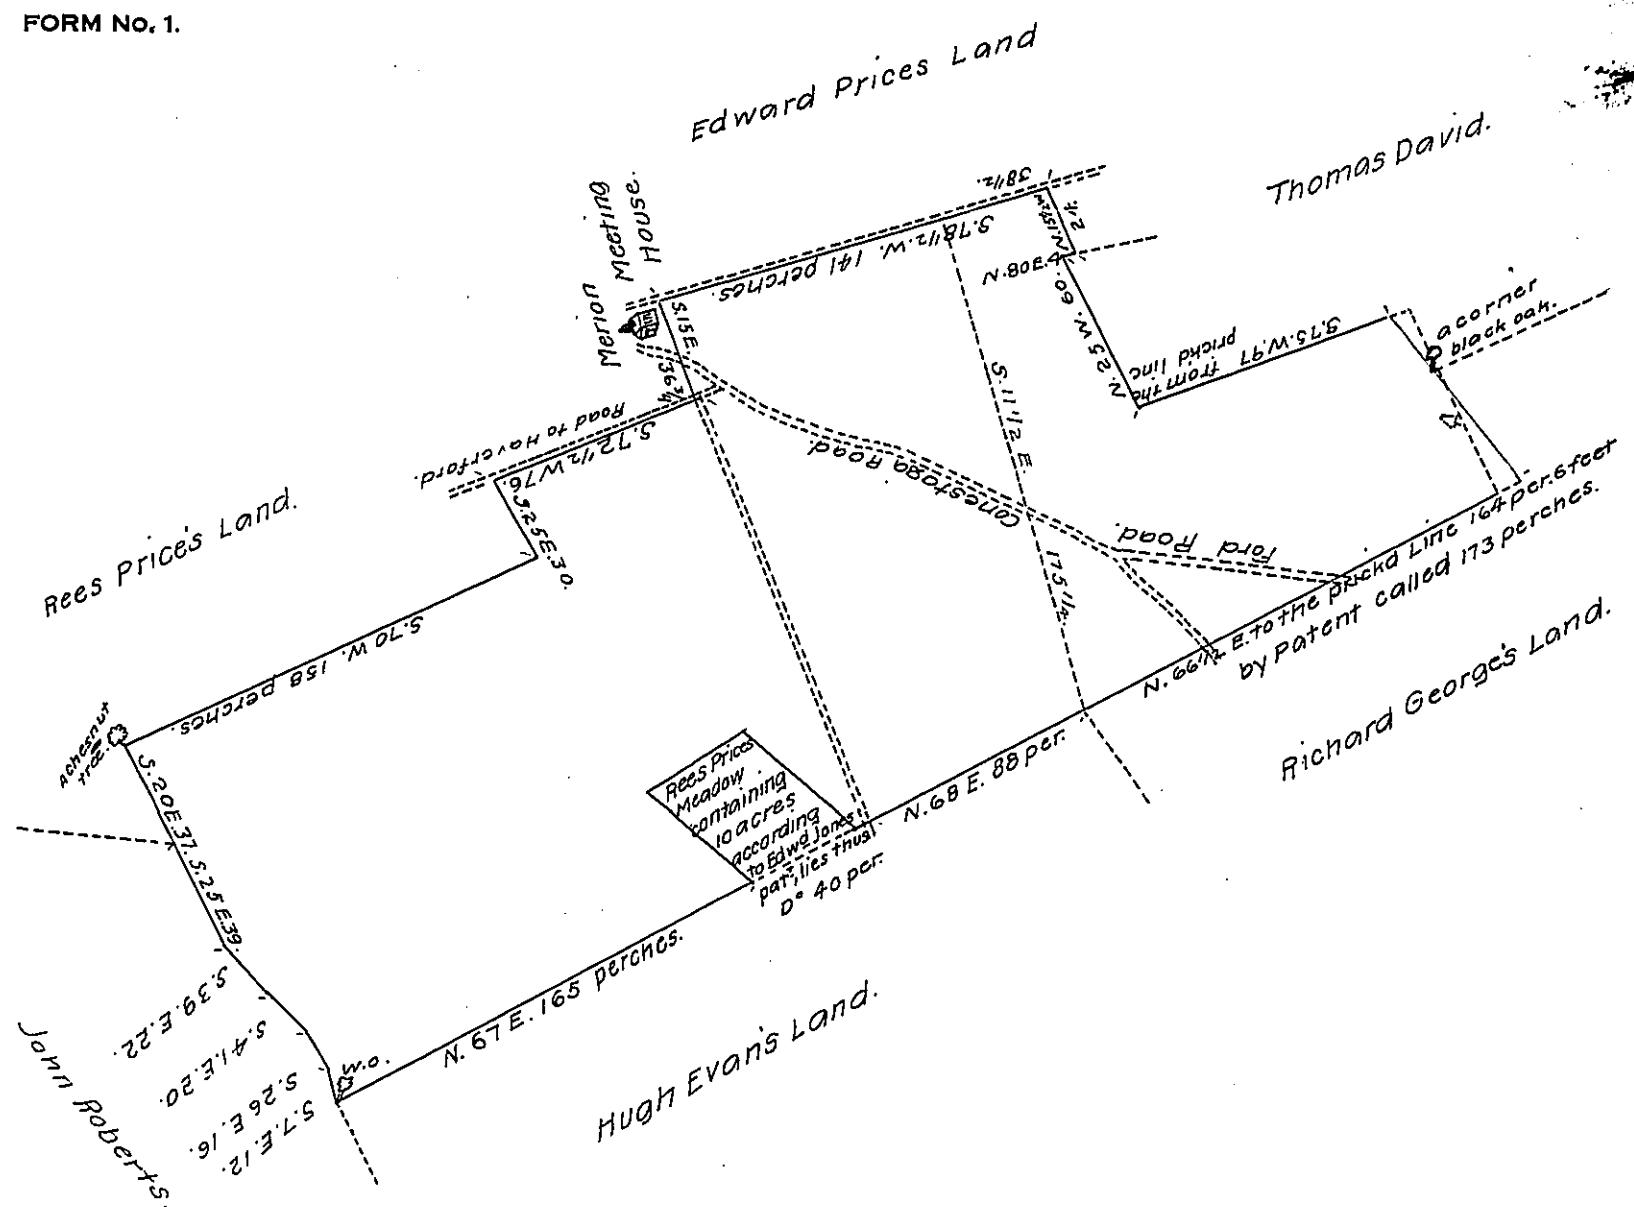

A Draught of the Land late of Edward Jones decd (now of John Jones) situate at Merion in the County of Philada contains 402^{1/2}: 142^{P.}. Surveyed the 21st: 12th. M^o 1739-40.

By Benja. Eastburn —

A Line between Richard George & John Jones remains unsettled Richard reasons that from Thomas Davids old corner black oak the line of division ought to be according to the prickd line for about 20 per. from the black oak there is a marked tree & therefore the line ought to be continued in that direction wch. is S 23 1/2 E. 46. per. the length of the other part of ye prickd line by T.D. is 23 1/2 per. John Jones reasons that the length of Richd Walters (now Richd Georges) land from H. Evans corner by patent is 173 per. wch. will reach the red line thence by both patents the course is N. 33 1/2 W. agreeing with the red line. The red line will give John Jones about one acre wch. with the other part to the prickd line drawn across the tract will contain 100 acres. The Computation 402^{1/2}: 142^{P.} is to ye prickd line.

The bounds of Rees prices meadow according to the marked trees are very differ from this draught but he only claims 10 acres.

IN TESTIMONY that the above is a copy of the original remaining on file in the Department of Internal Affairs of Pennsylvania, made conformably to an Act of Assembly approved the 16th day of February 1833, I have hereunto set my hand and caused the Seal of said Department to be affixed at Harrisburg, this seventeenth day of December, 1907.

Henry French
Secretary of Internal Affairs.