


Claim of Walter Thomson

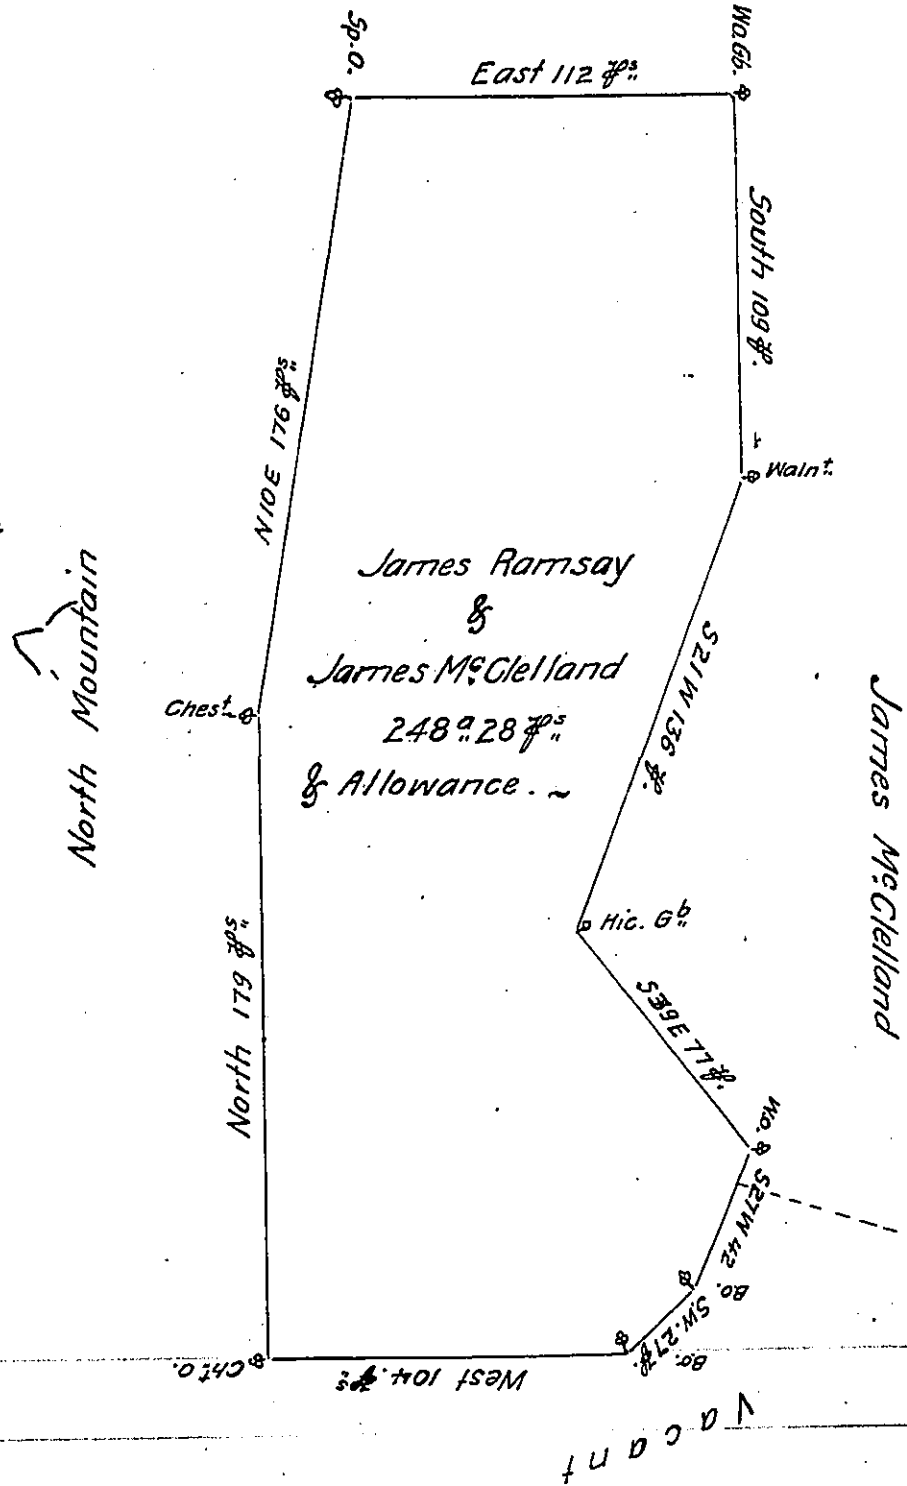

A Draft of Tract of Land situate in Peters Township in the County of Franklin  
 Containing two hundred and forty eight Acres and 28 Perches and an Allowance of Six 7/8  
 Cent. for Roads &c<sup>a</sup> Survey'd May 3<sup>d</sup>. 1787. in pursuance of a Warrant granted to James  
 Ramsay & James M<sup>c</sup> Clelland bearing Date the 21<sup>st</sup> Day of February 1786.

Matt<sup>r</sup>. Henderson D.S.

To John Lukens Esq<sup>r</sup>.  
 Surveyor General.

IN TESTIMONY that the above is a copy of the original remaining on file in  
 the Department of Internal Affairs of Pennsylvania, made  
 conformably to an Act of Assembly approved the 16th day of  
 February, 1833, I have hereunto set my Hand and caused  
 the Seal of said Department to be affixed at Harrisburg,  
 this twenty-seventh day of February 1908

*Henry Howell*  
 Secretary of Internal Affairs.