


FORM NO 1.

Jno. Nesbitt

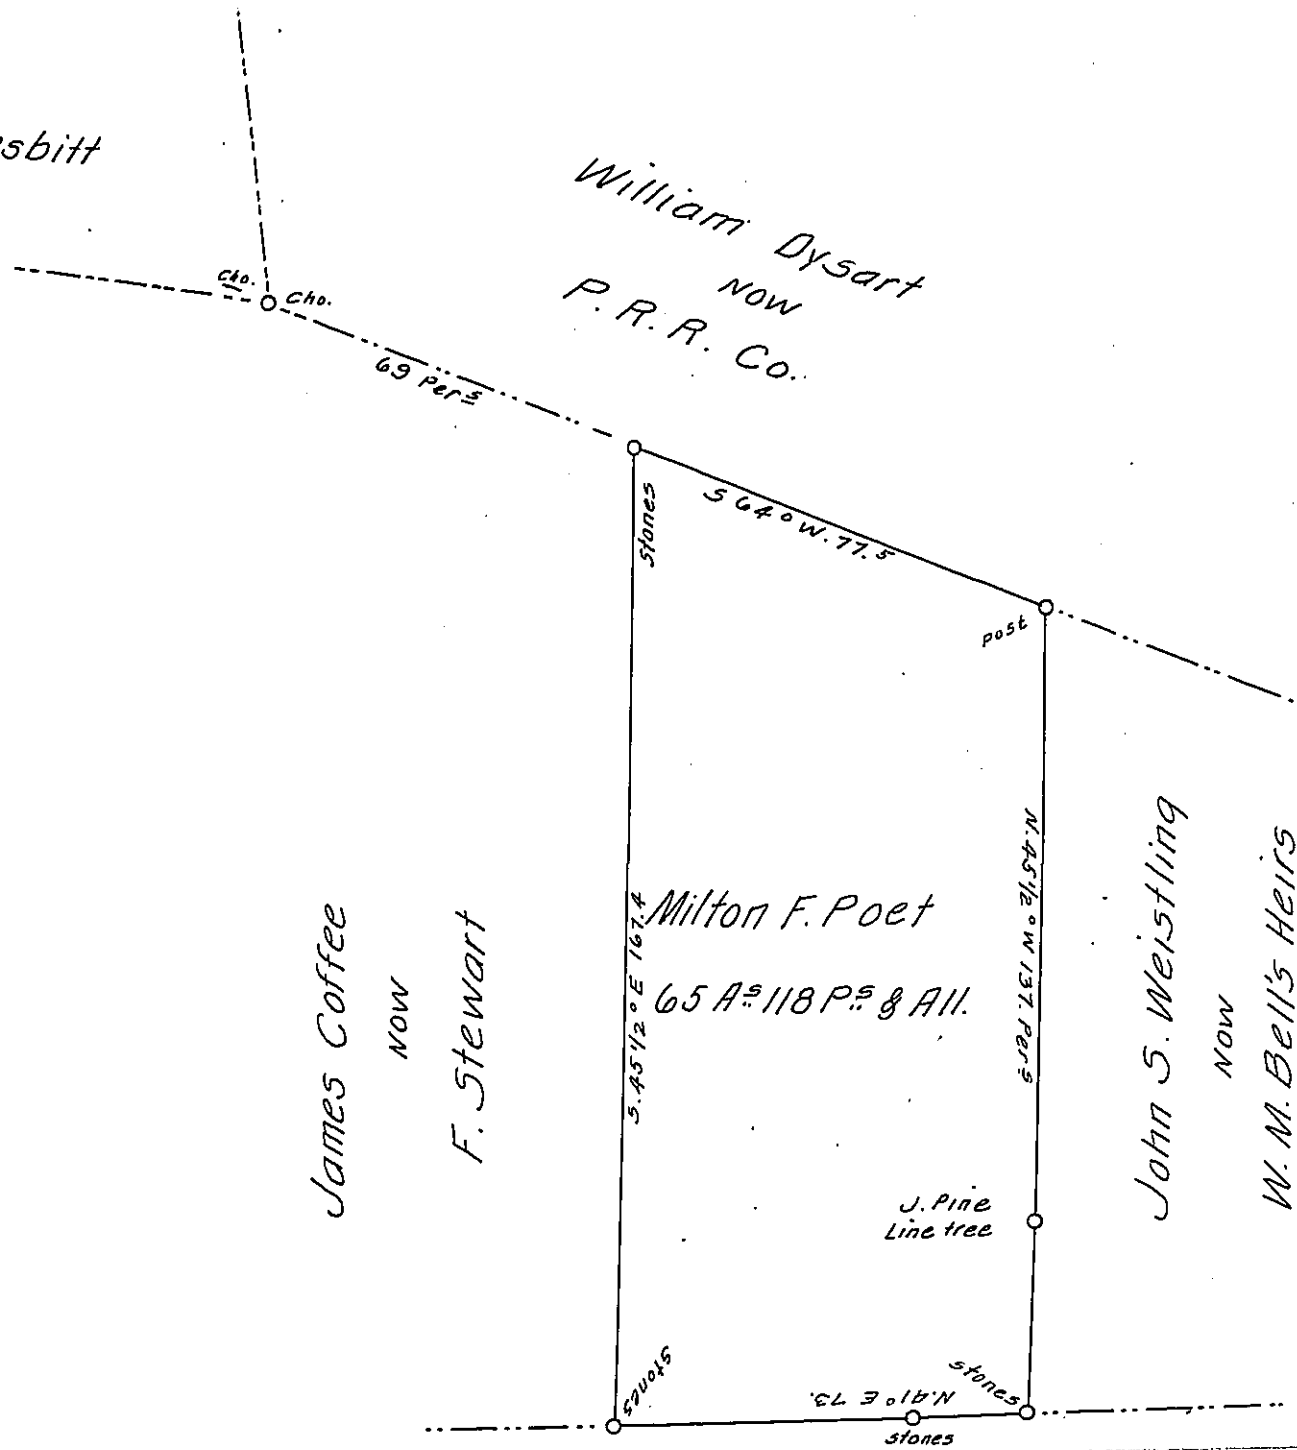

Daniel Titus

now

Elias Baker's Heirs

A Draft of a tract of land situated in the Township of Logan and County of Blair, containing Sixty five acres, 118 perches and a lllowance of six per cent for roads, etc. Surveyed the fifteenth day of October, 1907, in pursuance of a warrant granted to Milton F. Poet, dated the fourth day of September, 1907.

To Hon. Henry Houck.

Secretary of Internal Affairs

J. Luden Henry

County Surveyor.

IN TESTIMONY that the above is a copy of the original remaining on file in the Department of Internal Affairs of Pennsylvania, made conformably to an Act of Assembly approved the 16th day of February, 1833, I have hereunto set my Hand and caused the Seal of said Department to be affixed at Harrisburg, this twelfth day of March 1908.

Secretary of Internal Affairs.