


N<sup>o</sup> 10

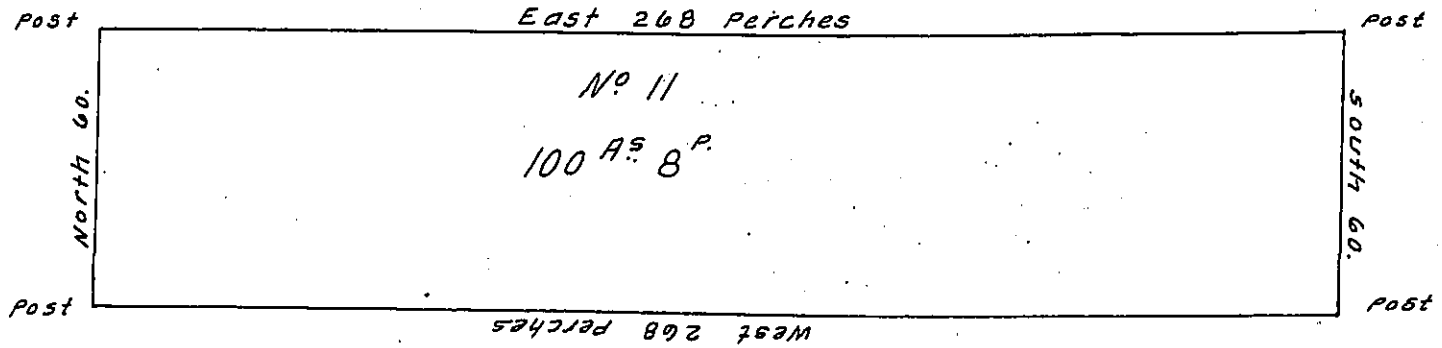

N<sup>o</sup> 12

In pursuance of a Law passed the 11<sup>th</sup> day of April 1799. for Selling certain Reserved Tracts of Land therein named. the Instructions of the Late Governor dated the 14<sup>th</sup> day of May 1799. and the Order of the Surveyor General dated the 18<sup>th</sup> day of May 1799. Surveyed the 6<sup>th</sup> day of November 1799 the above described Tract of Land being N<sup>o</sup> 11 of the Reserved Tract called Waterford (now) Erie County. Containing one hundred acres and eight perches strict Measure.

To Daniel Brodhead Esq<sup>r</sup>.  
Surveyor Genl

Tho<sup>s</sup>. Rees. D.S.

IN TESTIMONY that the above is a copy of the original remaining on file in the Department of Internal Affairs of Pennsylvania, made conformably to an Act of Assembly approved the 16th day of February, 1833, I have hereunto set my Hand and caused the Seal of said Department to be affixed at Harrisburg, this eleventh day of May 1908.

*Nevry Howard*  
Secretary of Internal Affairs.