


FORM NO 1.

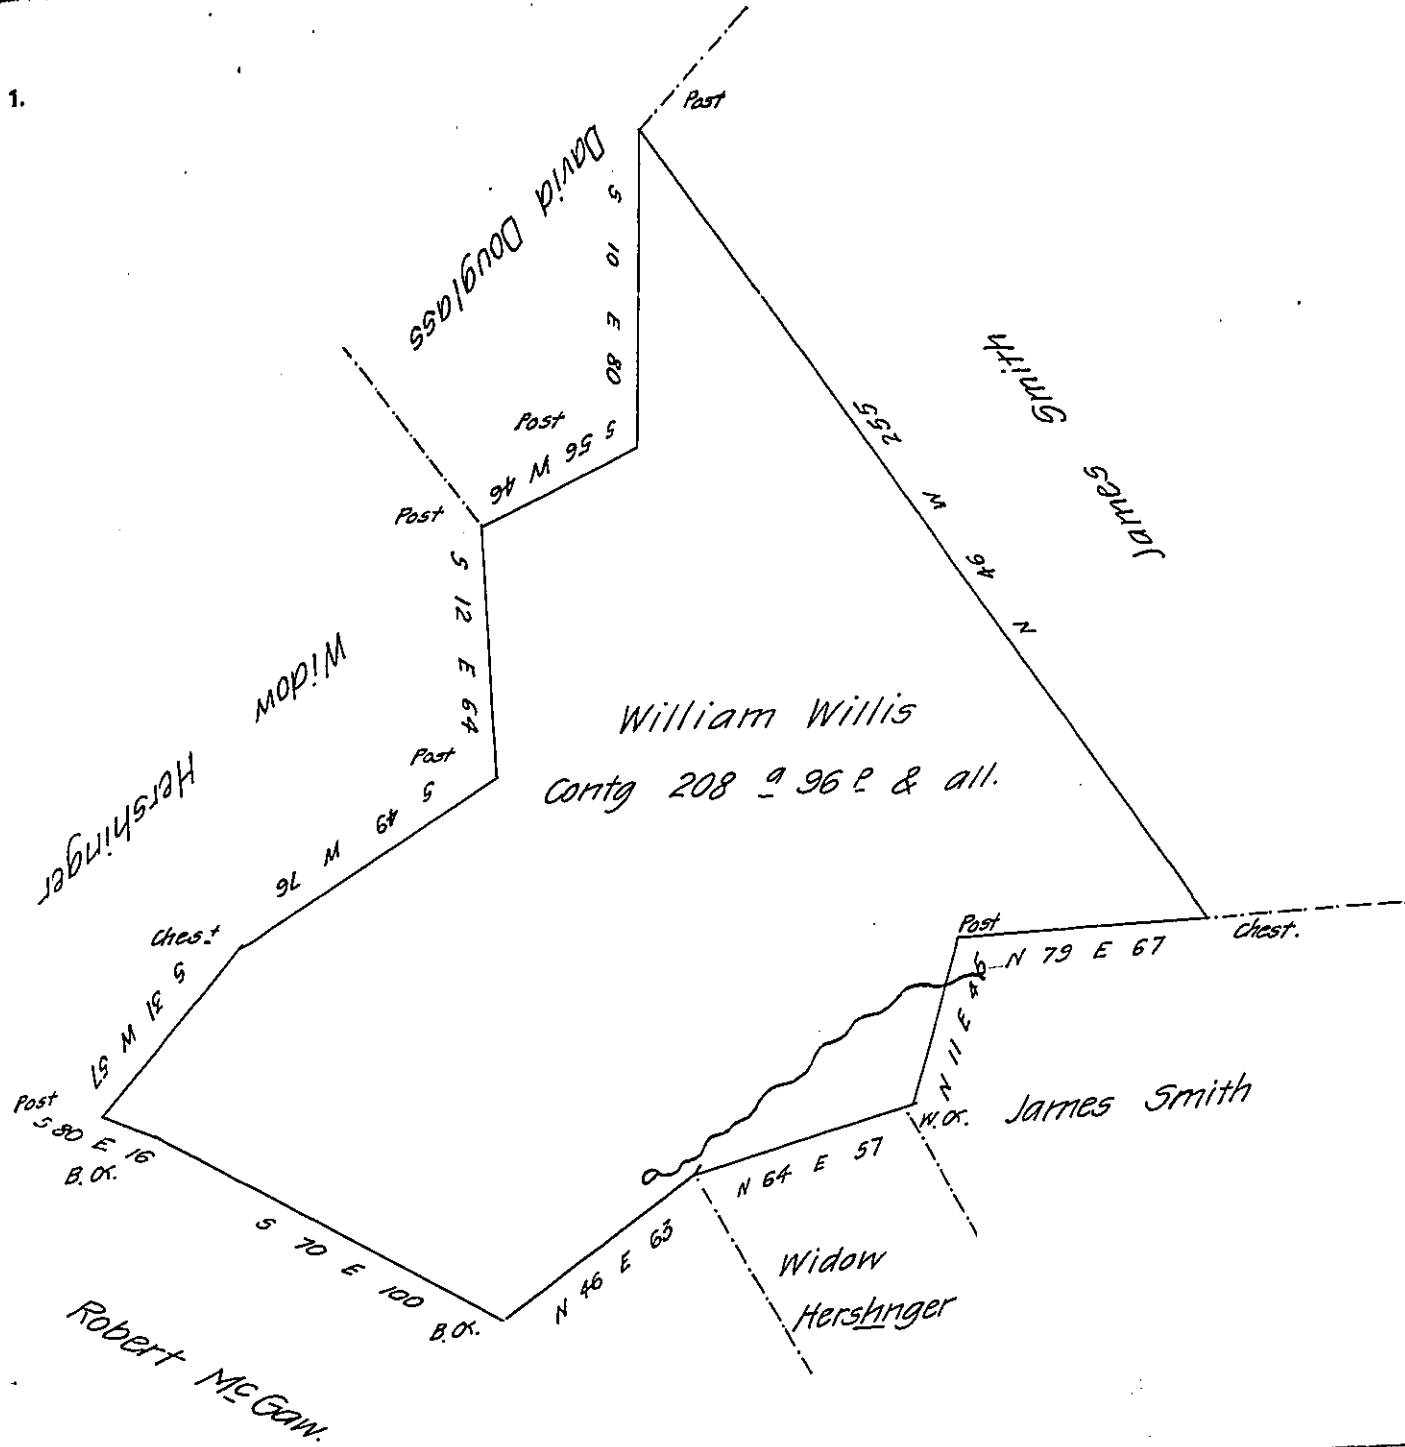

Situate in Hopewell township late Hellertm in the County of York Contain-
 ing as above set forth 208^a 96 perches & the usual allowance surveyed on the 7th
 day of June 1831 in pursuance of a warrant granted to William Willis for 200^a
 dated the 18 day of August 1749 and by virtue of the Contract entered into with
 the Board of Property This land is now owned and occupied by the Widow
 Hershinger James Smith and William Smith

Danl Small

To the Board of Property

IN TESTIMONY that the above is a copy of the original remaining on file in
 the Department of Internal Affairs of Pennsylvania, made
 conformably to an Act of Assembly approved the 16th day of
 February, 1833, I have hereunto set my Hand and caused
 the Seal of said Department to be affixed at Harrisburg,
 this first day of May 1908

Henry Howell
 Secretary of Internal Affairs.