


FORM NO 1.

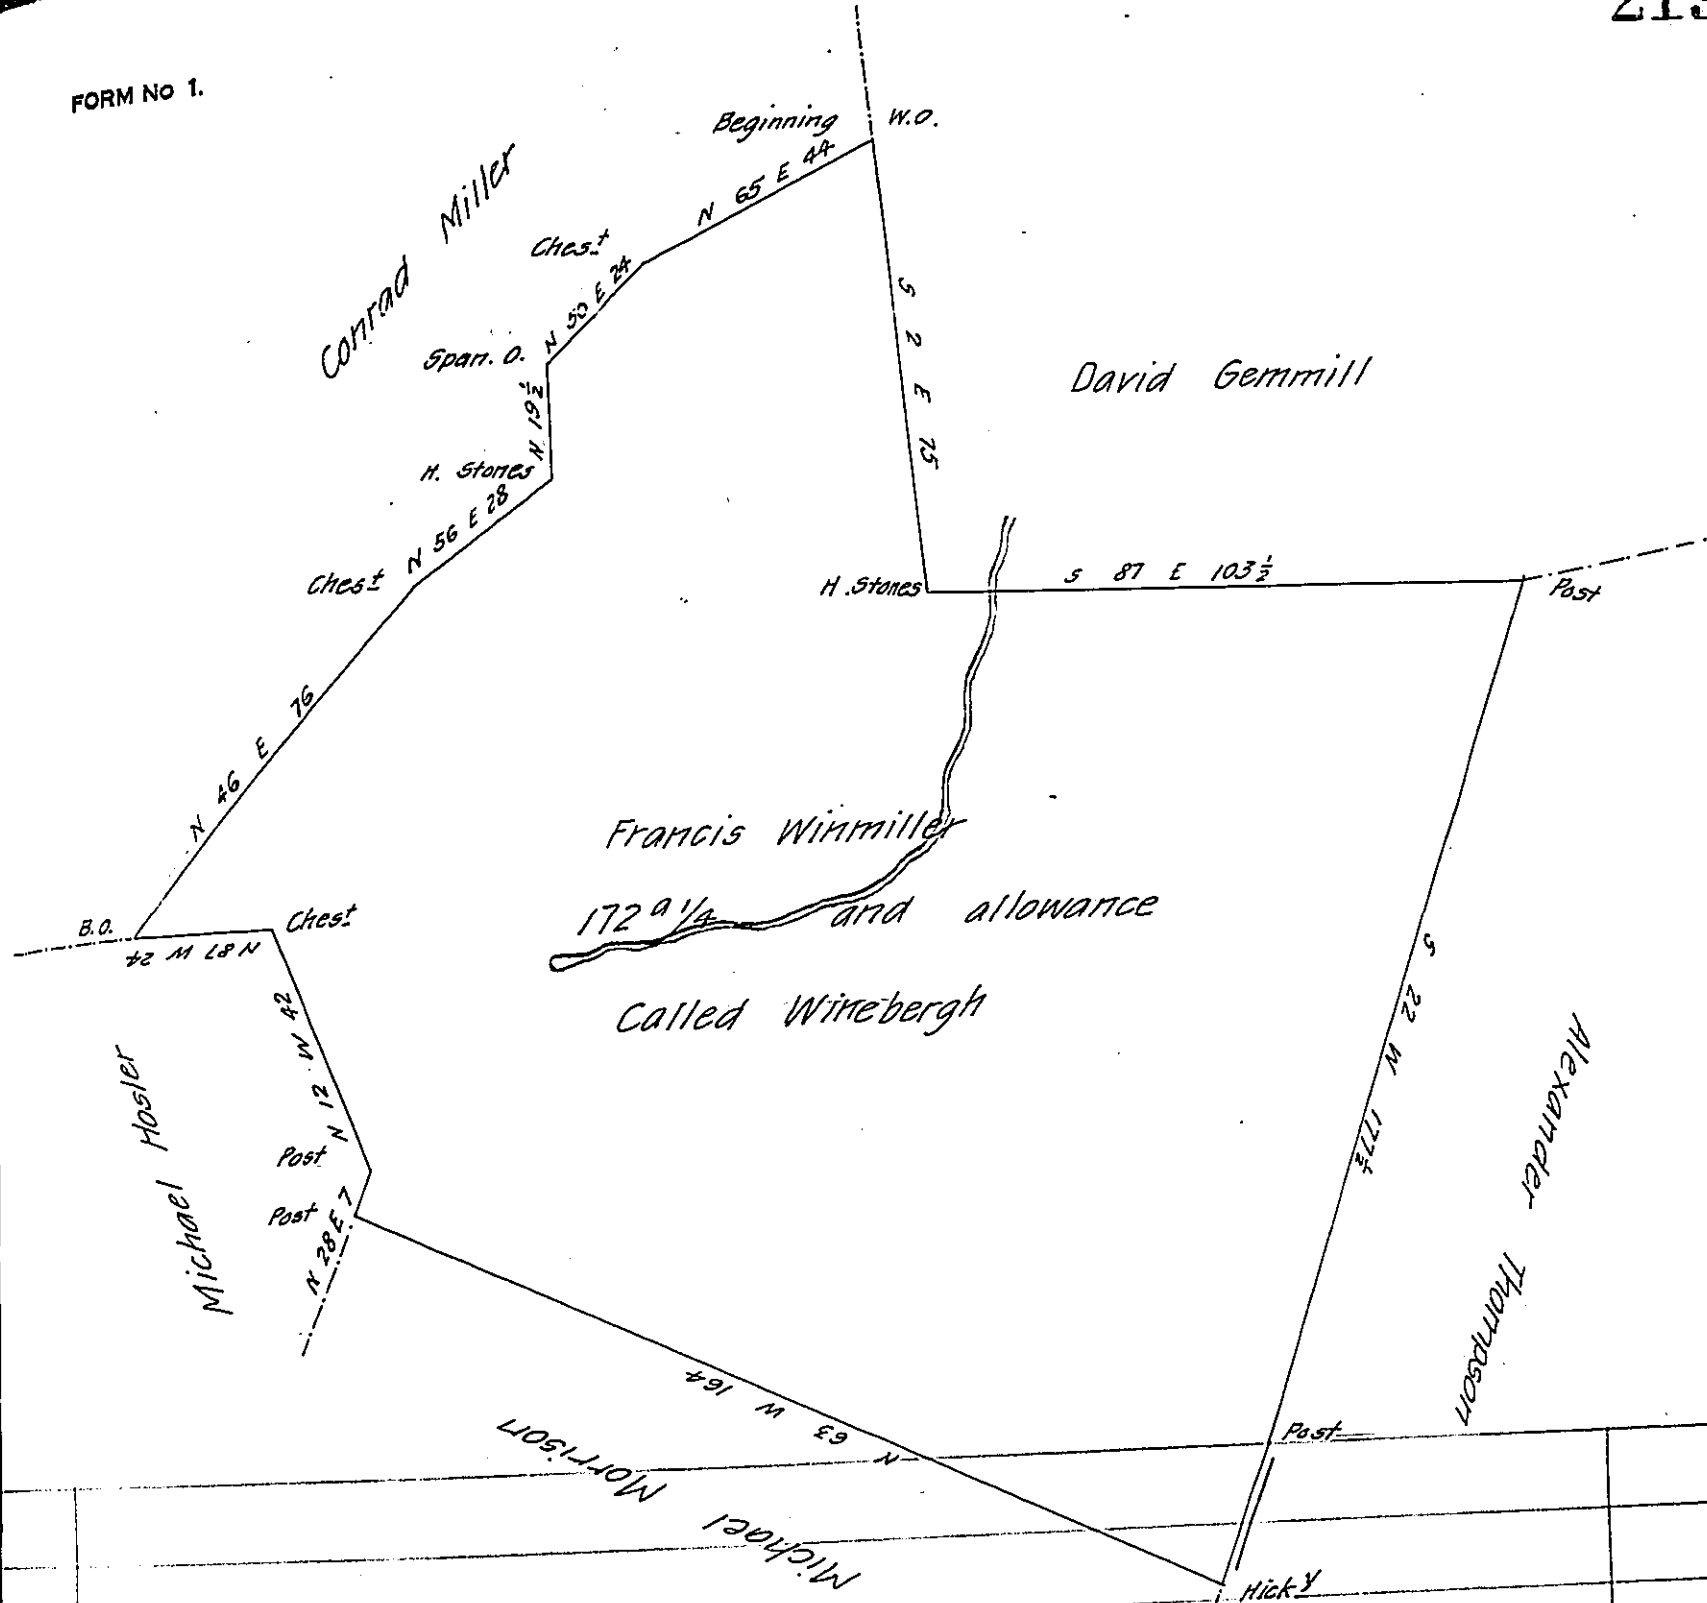

Francis Winmiller 172 <sup>1</sup>/<sub>4</sub> and allowance as above discribed  
 Situate in Hopewell Township York County Surveyed the 24<sup>th</sup> of 3<sup>d</sup> month  
 1790 in pursuance of Warrant dated the 31<sup>st</sup> day of October 1787  
 Wm Kersey D.S.

To  
 Daniel Brodhead Esq<sup>r</sup>  
 Surveyor General

IN TESTIMONY that the above is a copy of the original remaining on file in  
 the Department of Internal Affairs of Pennsylvania, made  
 conformably to an Act of Assembly approved the 16th day of  
 February, 1833, I have hereunto set my Hand and caused  
 the Seal of said Department to be affixed at Harrisburg,  
 this fifth day of May 1908

*Henry Houder*  
 Secretary of Internal Affairs.