


Late Charles Shoemaker Esq.
now Christian Deibert

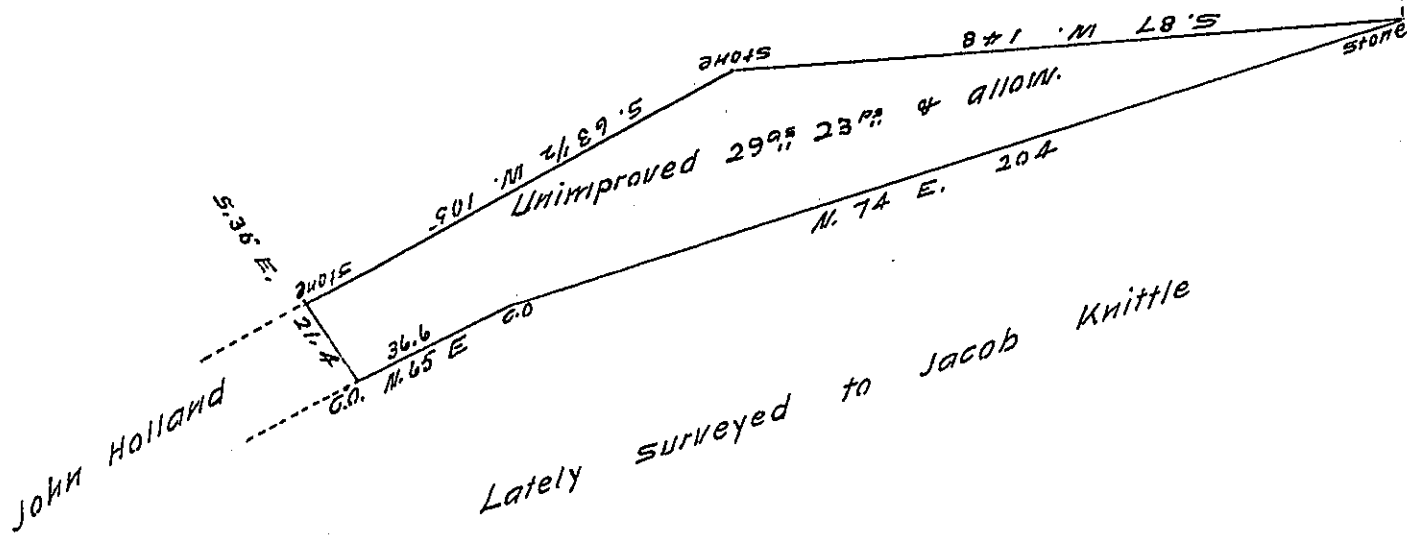

Situate in Schuylkill township Schuylkill County containing twenty nine acres and twenty three perches and the allowance of six per cent surveyed on the 4th day of October 1830 in pursuance of a warrant dated the 22^d day of February 1830 granted to John Heiser

J. W. Jackson D. S.

To Jacob Spangler Esq. }
Surveyor General of Penn^a. }

IN TESTIMONY that the above is a copy of the original remaining on file in the Department of Internal Affairs of Pennsylvania, made conformably to an Act of Assembly approved the 16th day of February, 1833, I have hereunto set my Hand and caused the Seal of said Department to be affixed at Harrisburg, this Fourth day of March 1908

Henry Howard
Secretary of Internal Affairs.