


FORM NO. 1.

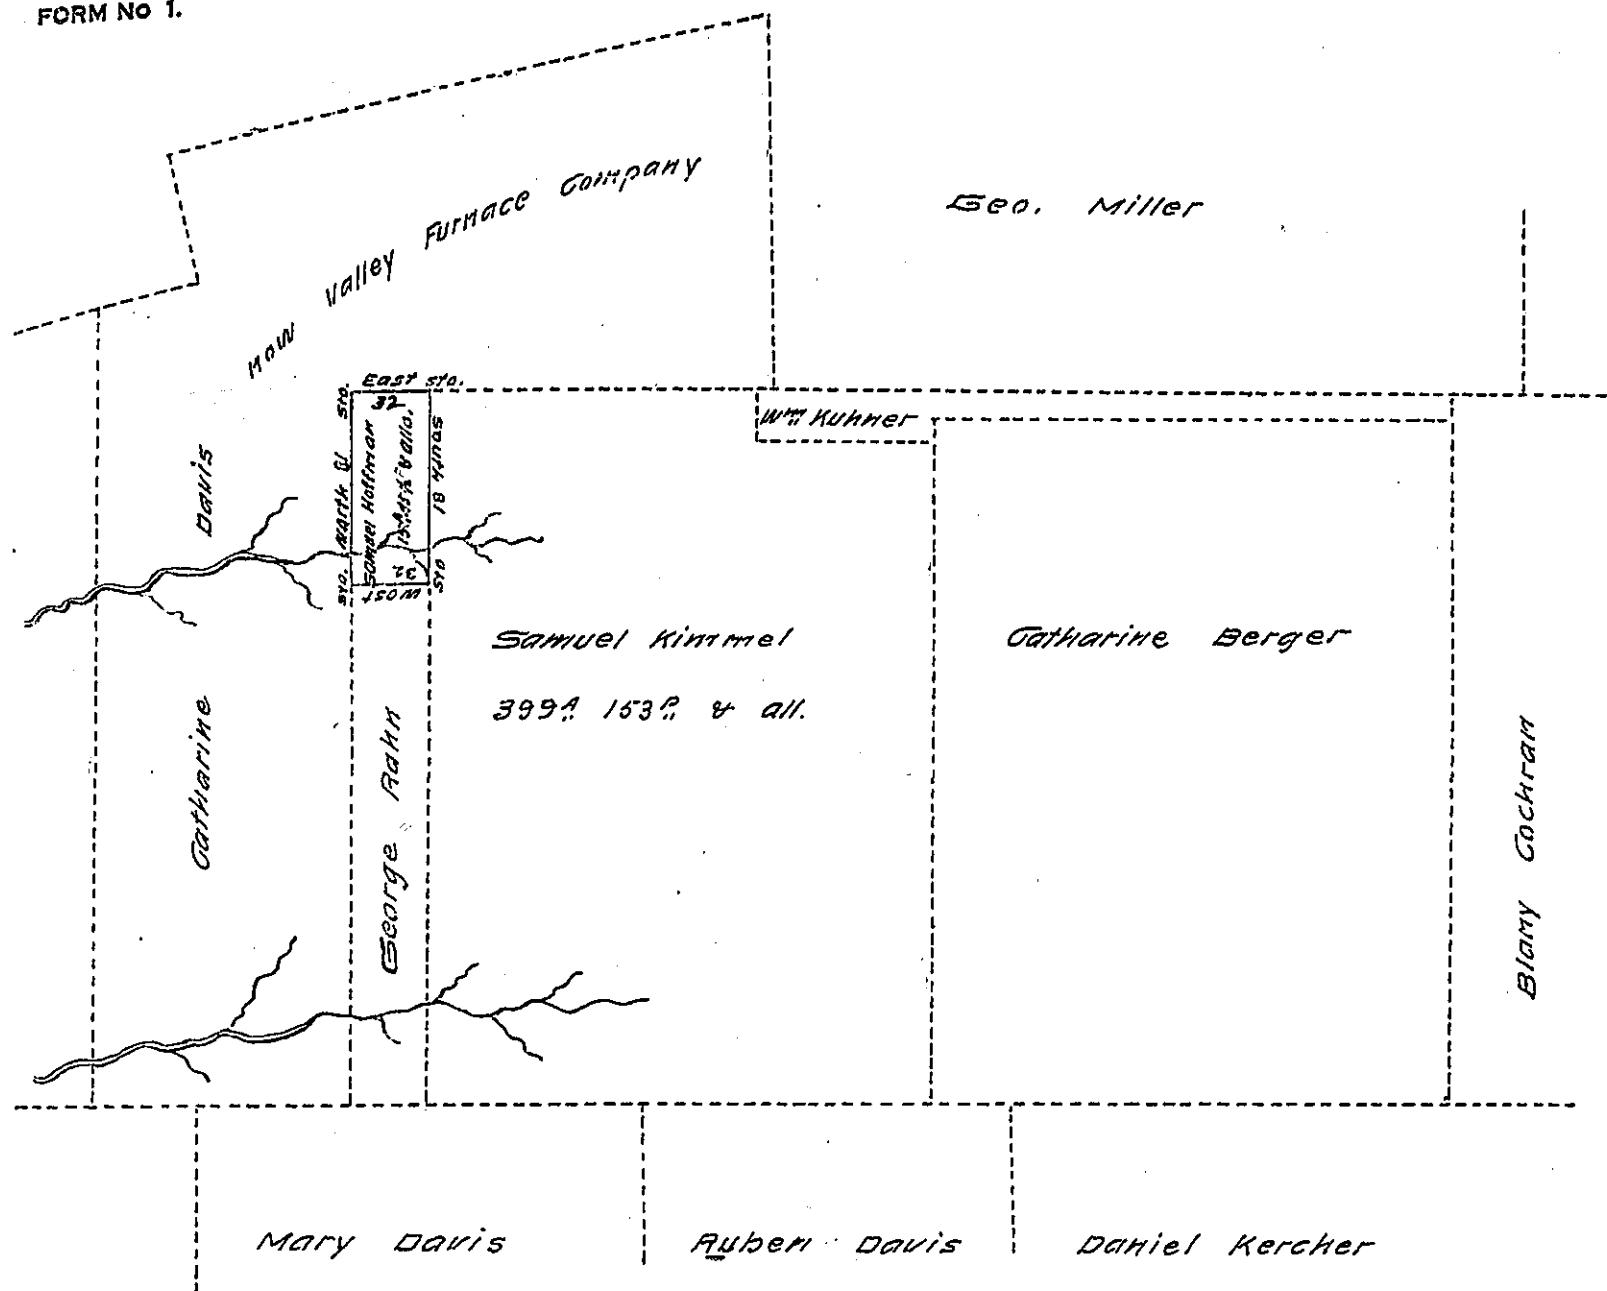

Situate in Schuylkill township, Schuylkill County containing 15 $\frac{1}{2}$ 45 $\frac{1}{2}$ P.
 & allowance of six per cent for roads & surveyed unto Samuel
 Hoffmann On the 26th day of June A.D. 1829 by virtue of a warrant
 granted to him dated the 19th day of March A.D. 1829. By

George Reber D.S.

To Gabriel Hiester Esq.
 Surveyor Genl of Penns⁹

No improvement of any kind on the above land.

IN TESTIMONY that the above is a copy of the original remaining on file in
 the Department of Internal Affairs of Pennsylvania, made
 conformably to an Act of Assembly approved the 16th day of
 February, 1833, I have hereunto set my Hand and caused
 the Seal of said Department to be affixed at Harrisburg,
 this Fourth day of March 1908.

Henry French

Secretary of Internal Affairs.