


FORM NO. 1.

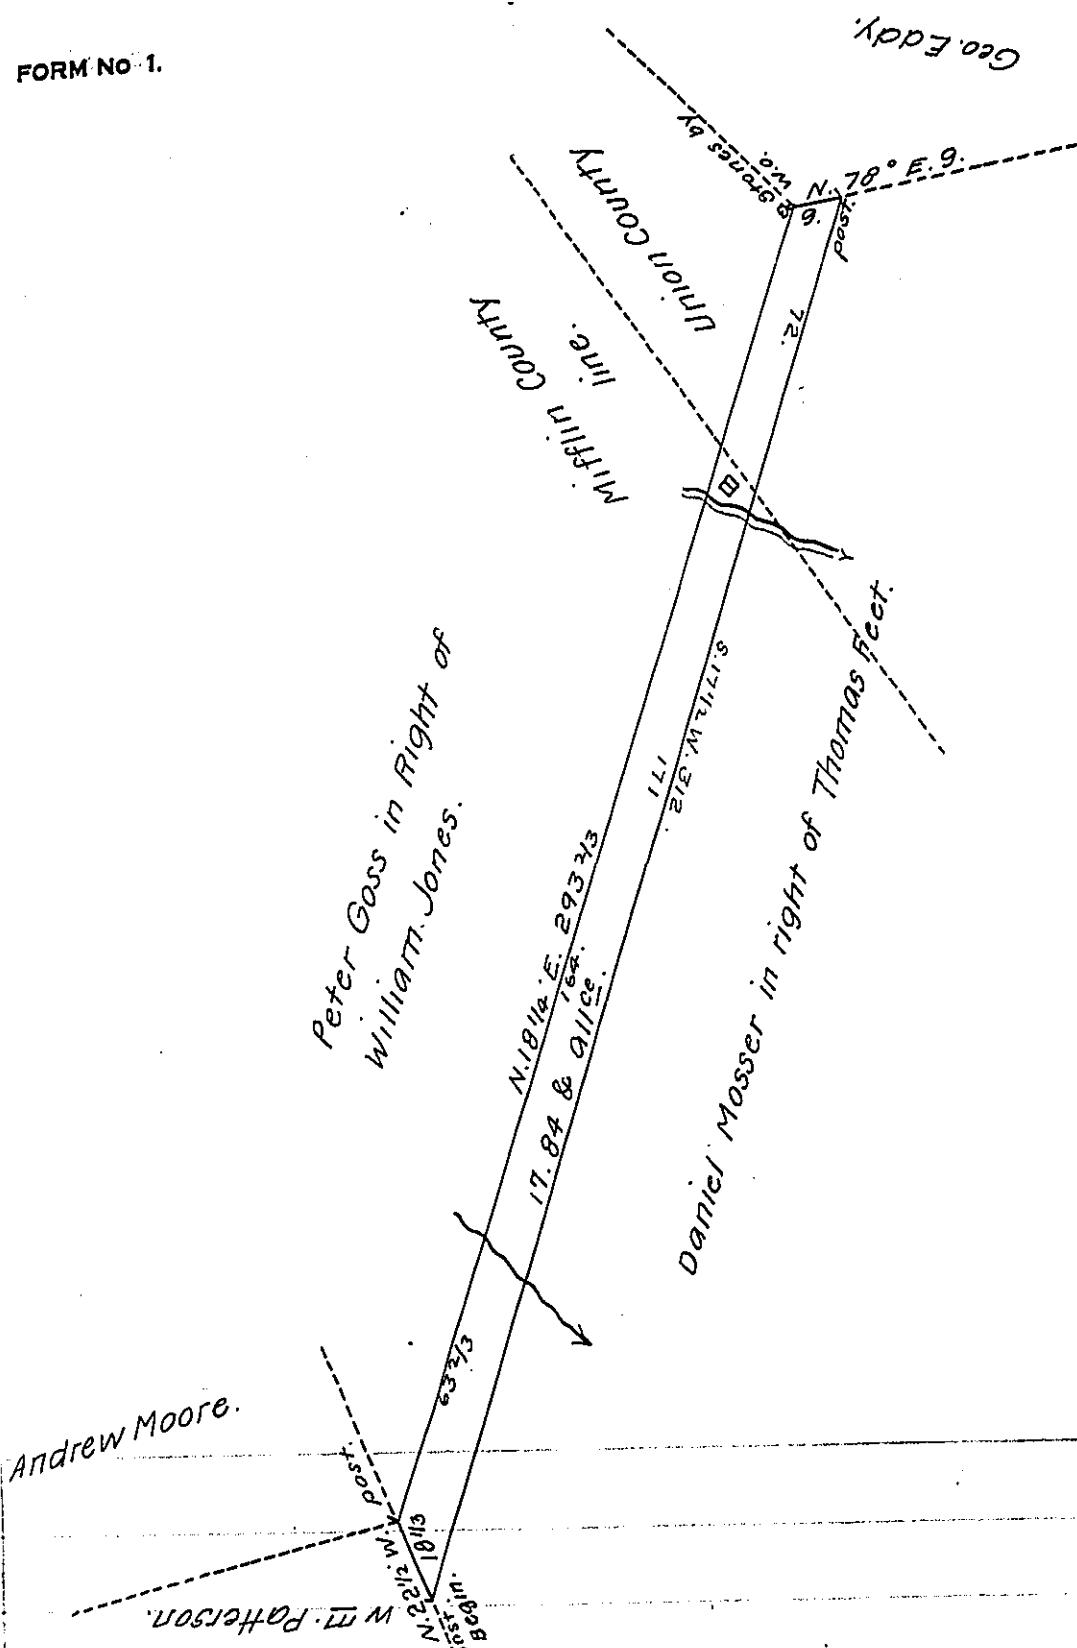

Draught of Seventeen acres & eighty four Perches of land & the usual all of Six & Cent for roads &c. part Situate in Decatur Township Mifflin County & part in Beaver Township Union County, as above represented Surveyed the 26th. day of August 1818 In pursuance of a warrant to Philip Hevier dated the 7th. day of Augt. 1818 for twenty five acres &c.

To Jacob Spangler Esquire,
 Surveyor Genl. of Pennsylvania }
 Mifflin County
 Adam Wilt, D.S. Union: -

note.
 A Cabin House said to be erected July last, occupied by part of Daniel Mossers family, from three to five acres cleared in the possession & occupancy of said Mosser.

IN TESTIMONY that the above is a copy of the original remaining on file in the Department of Internal Affairs of Pennsylvania, made conformably to an Act of Assembly approved the 16th day of February, 1833, I have hereunto set my Hand and caused the Seal of said Department to be affixed at Harrisburg, this twenty eighth day of February, 1908.

Henry Houck
 Secretary of Internal Affairs.