


FORM NO. 1.

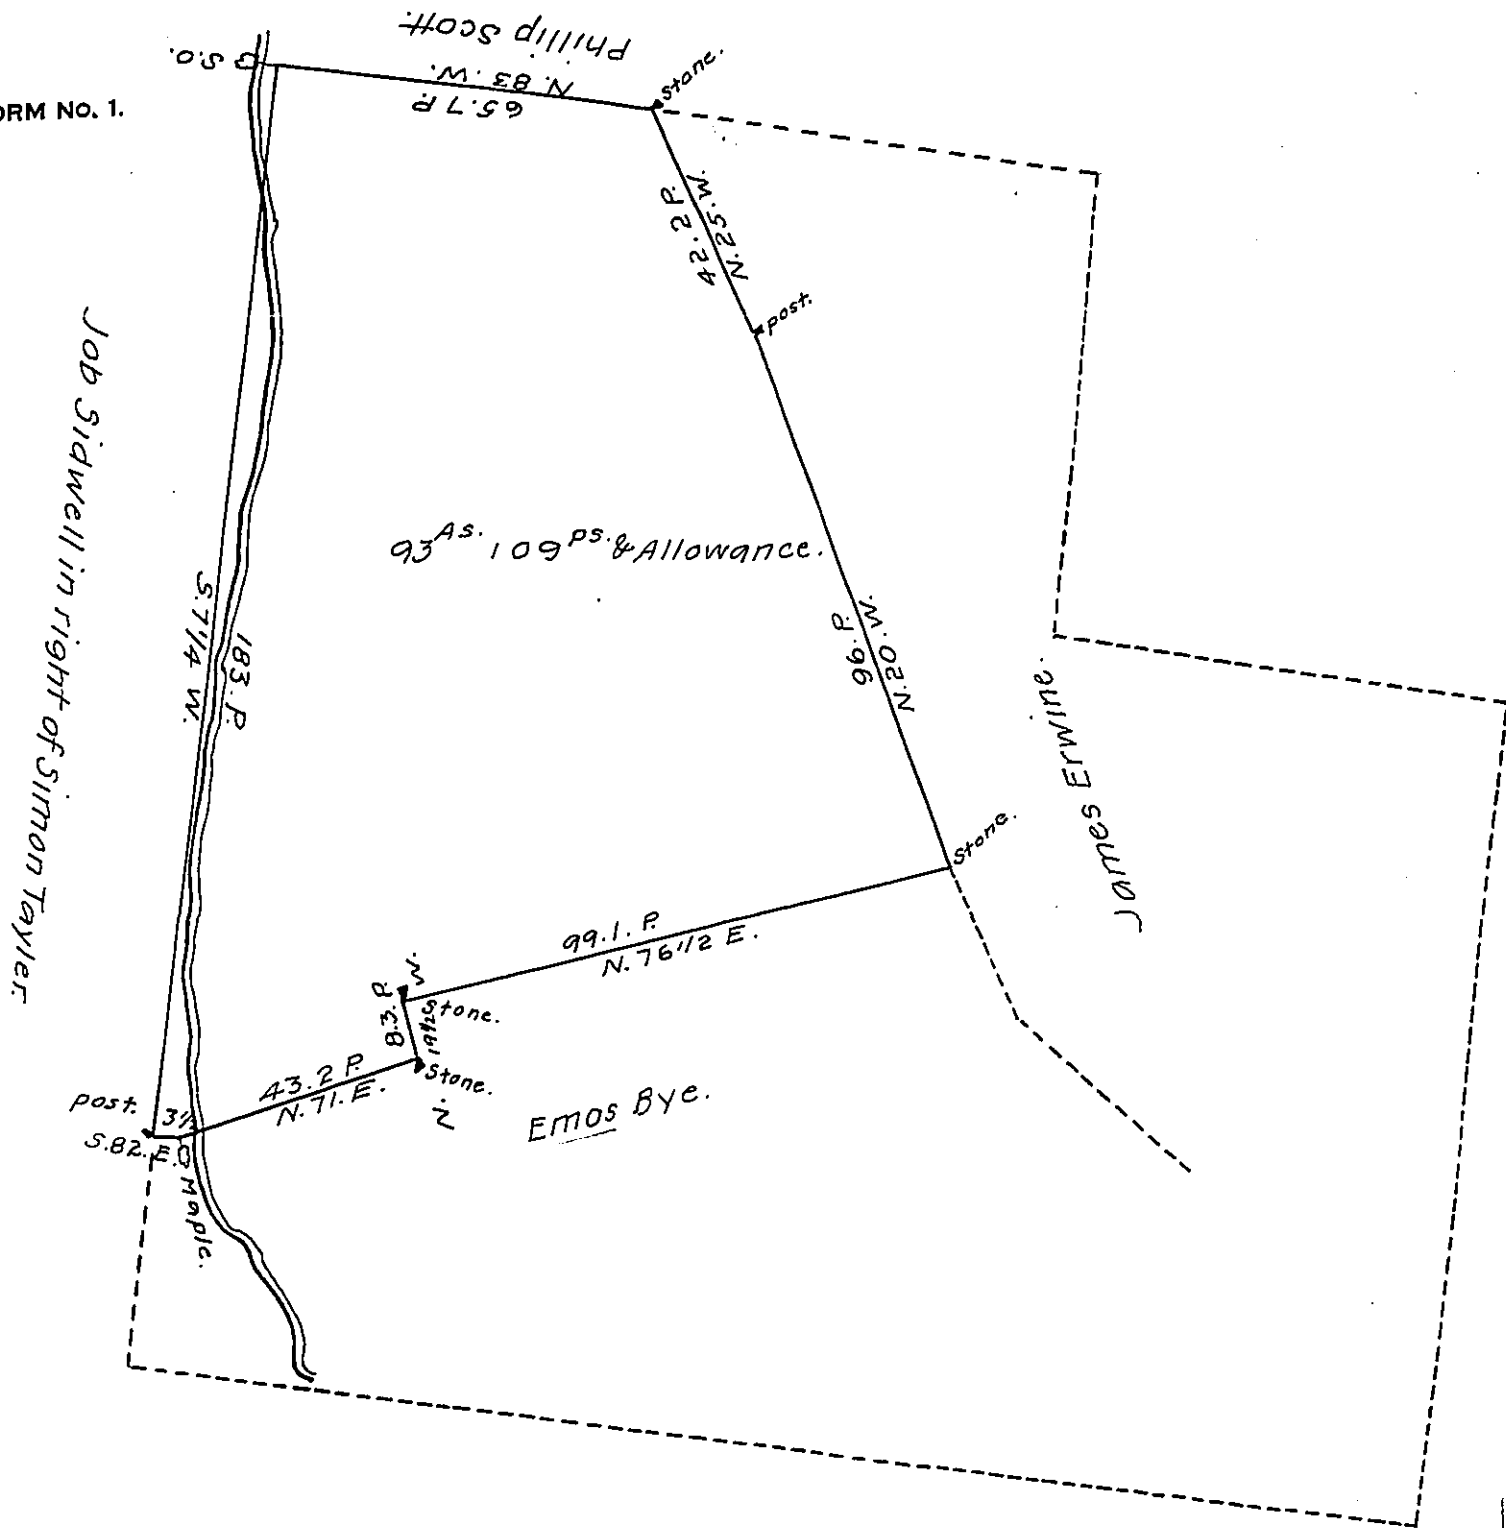

The above Draught represents a Tract of Land situate in East Nottingham Township Chester County between great & little Elk Rivers containing 93 Acres & 109 Perches & allowance of six per cent. &c. Being part of 216 Acres & Allowance which by Virtue of a Warrant from the Proprietaries bearing date 9th 15th 1735 was Surveyed unto William Morrison on ye 25th of the same.

Surveyed January 7th, 1818.

Jacob Spangler, Esqr }
Surveyor General.

Pf. Arthur Andrews, J. F. D. S.

Note: Enock Bye the present owner & occupier of the above Tract.

IN TESTIMONY that the above is a copy of the original remaining on file in the Department of Internal Affairs of Pennsylvania, made conformably to an Act of Assembly approved the 16th day of February 1833, I have hereunto set my hand and caused the Seal of said Department to be affixed at Harrisburg, this twenty third day of December, 1907.

Henry Howes
Secretary of Internal Affairs.