


FORM NO 1.

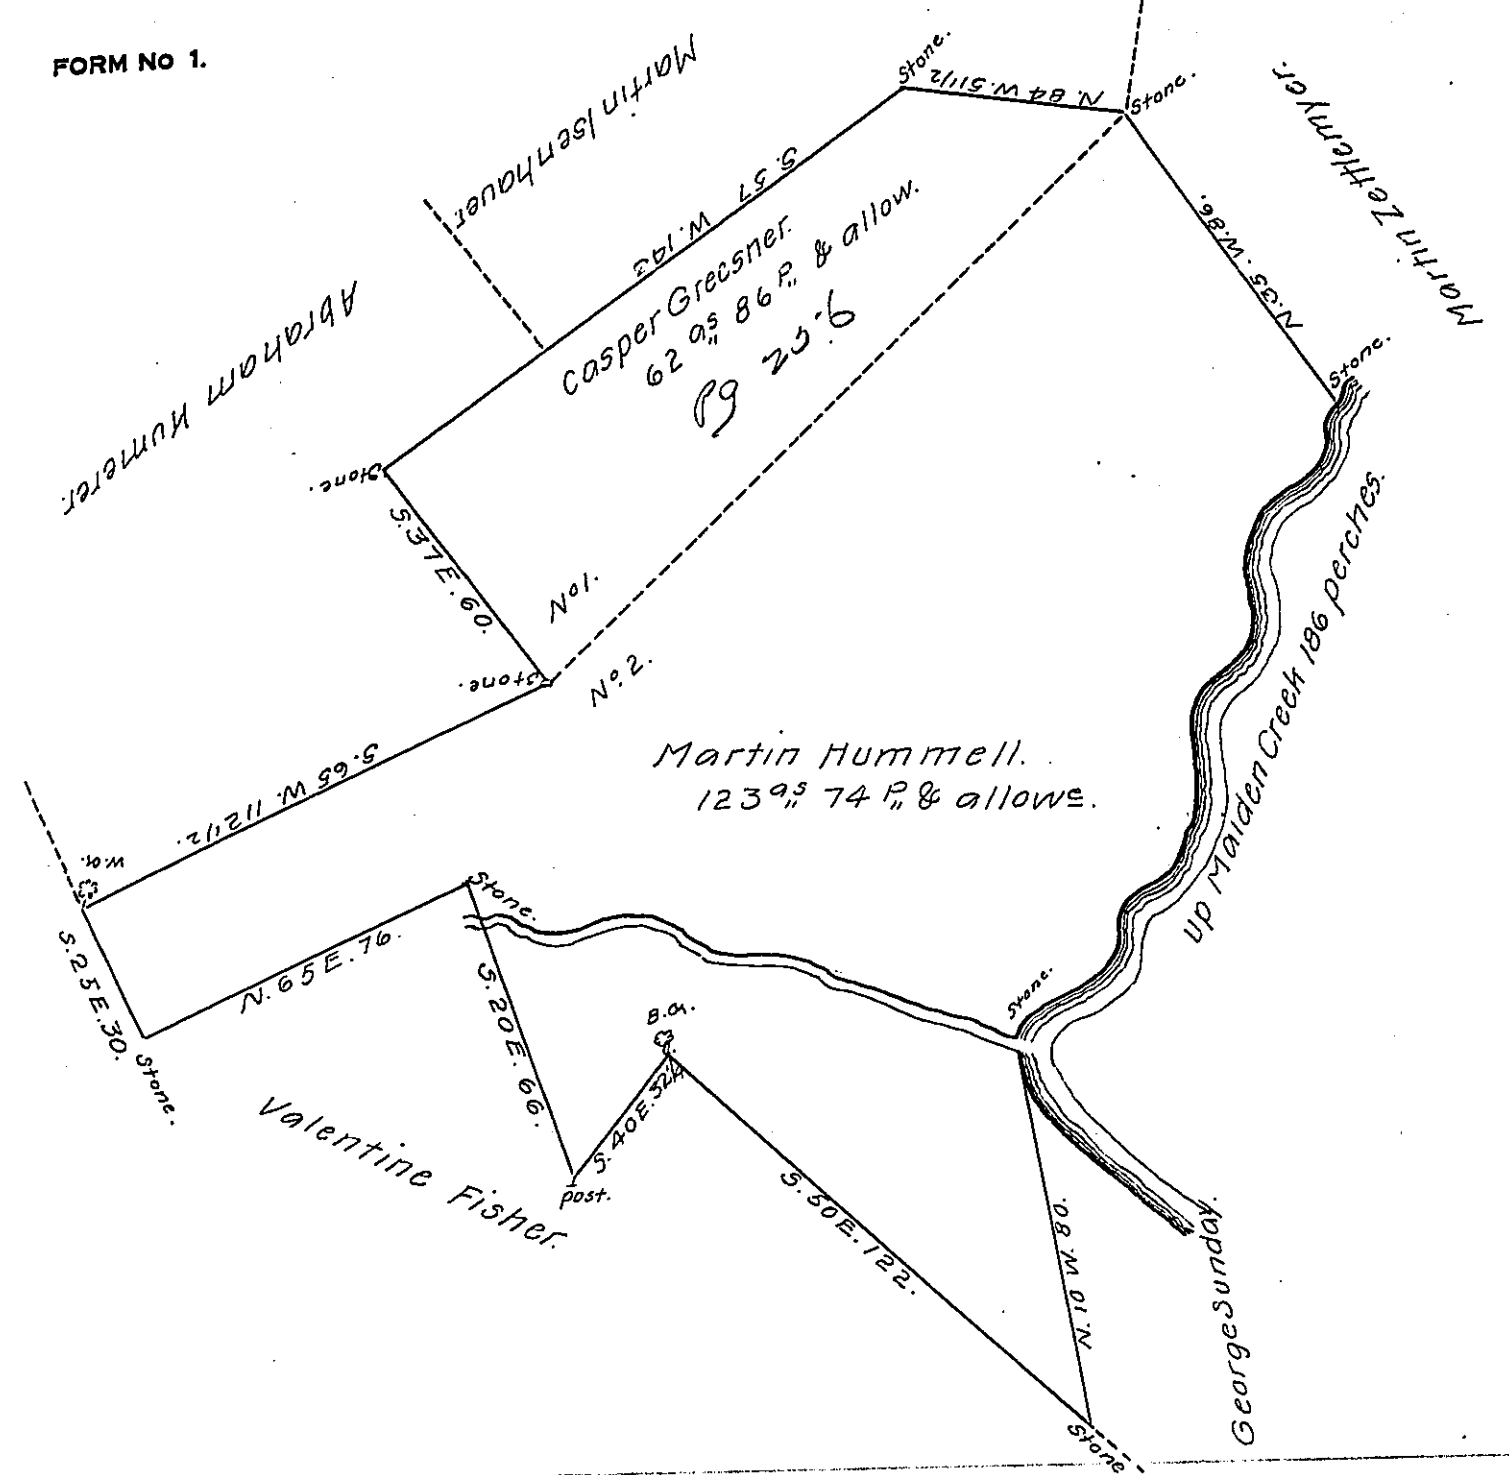

Draught of two Tracts of Land situate in Greenwich Township Berks County No. 1 containing sixty two Acres & eighty six perches & the allowe of Six per Cent for Roads &c surveyed unto Casper Greesner in pursuance of a Warrant dated the 3^d day of June 1746 No. 2 Containing one hundred and twenty three Acres & Seventy four perches & the allowance surveyed unto Martin Hummell in pursuance of a Warrant dated the 26th day of September 1774. Resurveyed to Martin Isenhauer, Jnr.

August 23^d 1809
 To Andrew Porter Esq^r,
 Sur. Genl. Penn^a. } p^r John M. Hyneman, D.D.

* Say 28th Sept^r 1774.

IN TESTIMONY that the above is a copy of the original remaining on file in the Department of Internal Affairs of Pennsylvania, made conformably to an Act of Assembly approved the 16th day of February, 1833, I have hereunto set my Hand and caused the Seal of said Department to be affixed at Harrisburg, this fourteenth day of April, 1908.

Henry Howard
 Secretary of Internal Affairs.