


FORM NO 1.

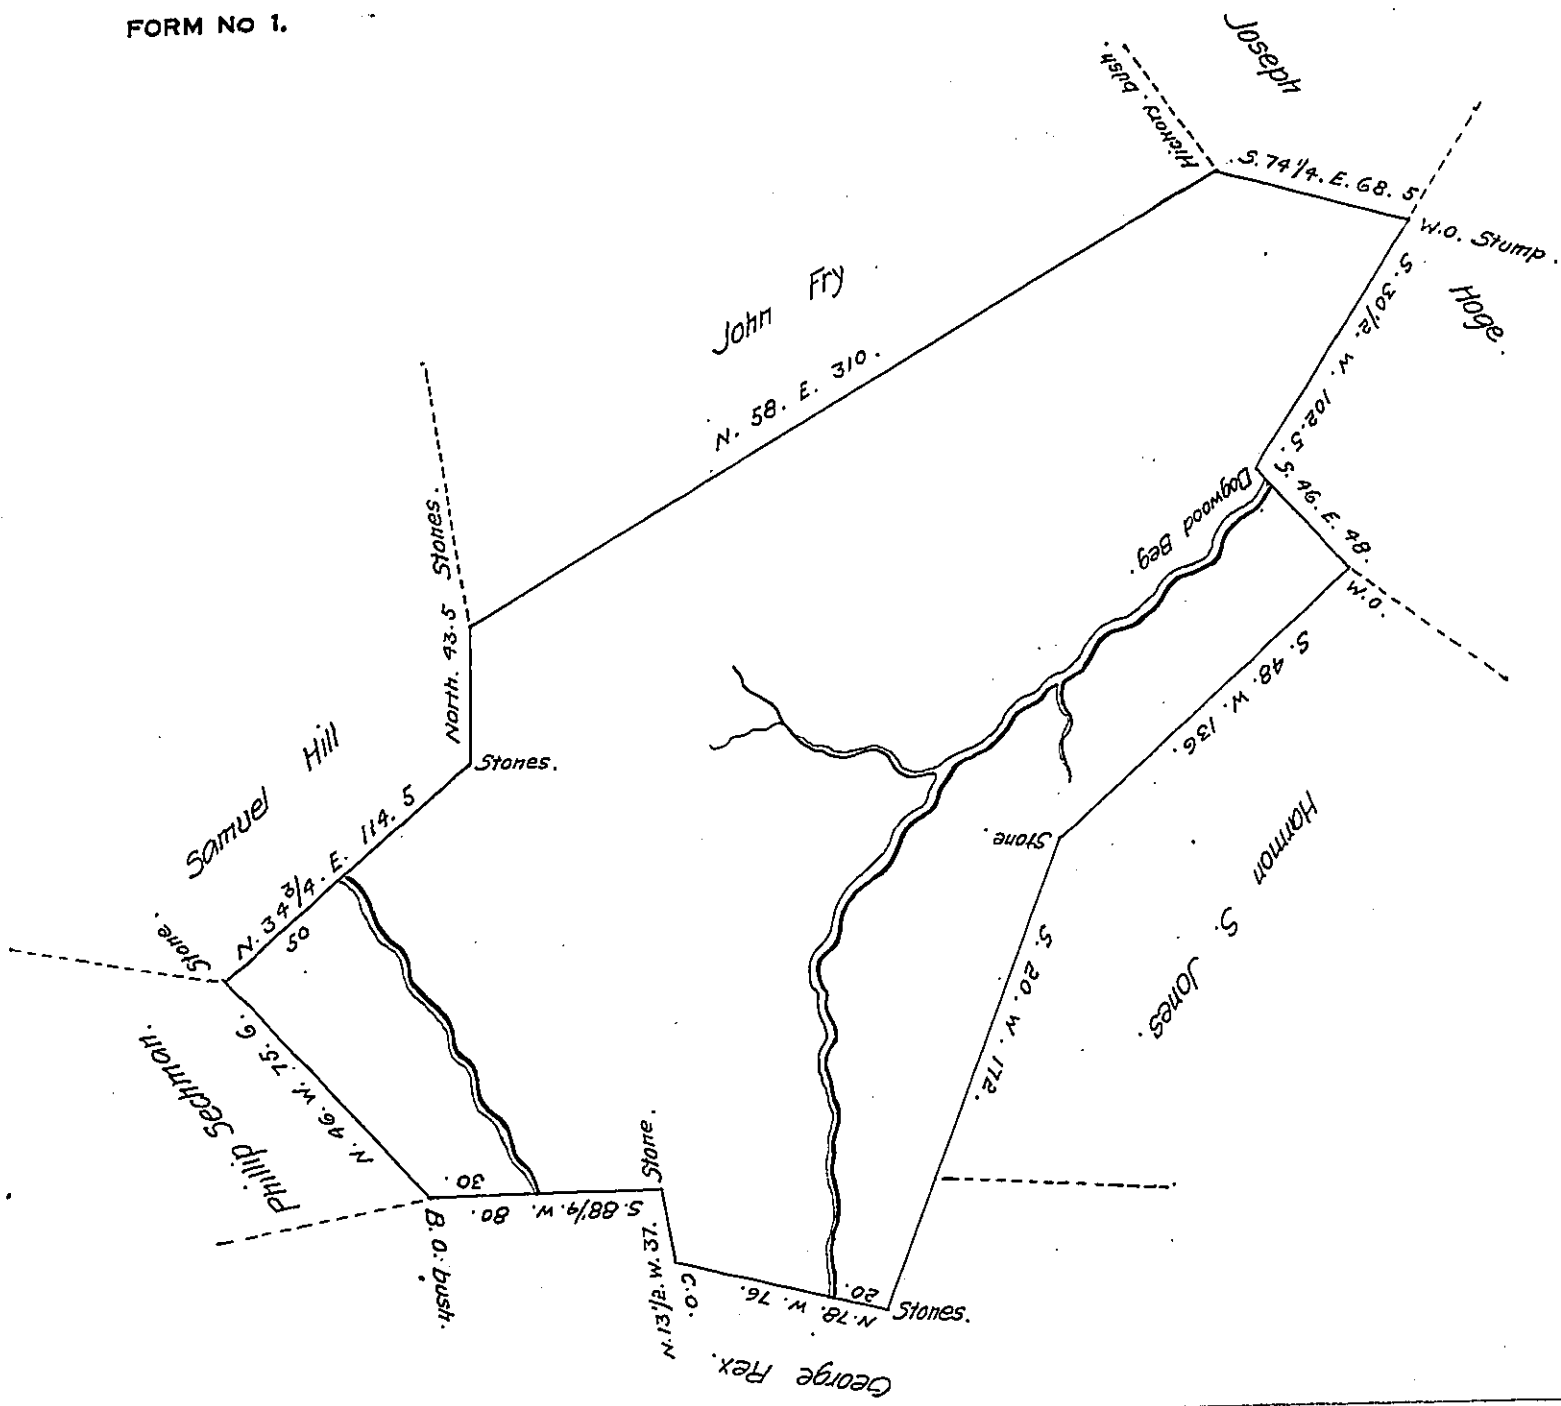

Resurveyed the 6th day of February 1839 in pursuance of the orders of the Board of Property bearing date the 9th day of July 1838. Granted to William Wilson Situate on the waters of Pursley Creek, Centre township in the county of Greene Containing 440 acres and the allowance of 6 per cent including an actual Settlement and improvement Called "Freedom."

To John Taylor Esquire

R. Bristol D. S.

S. G. of Pa.

Warrant to W^m Wilson for 400^o

dated 28th May 1836

IN TESTIMONY that the above is a copy of the original remaining on file in the Department of Internal Affairs of Pennsylvania, made conformably to an Act of Assembly approved the 16th day of February, 1833, I have hereunto set my Hand and caused the Seal of said Department to be affixed at Harrisburg, this twenty fourth day of June 1908.

Henry Howick
Secretary of Internal Affairs.