


FORM NO 1.

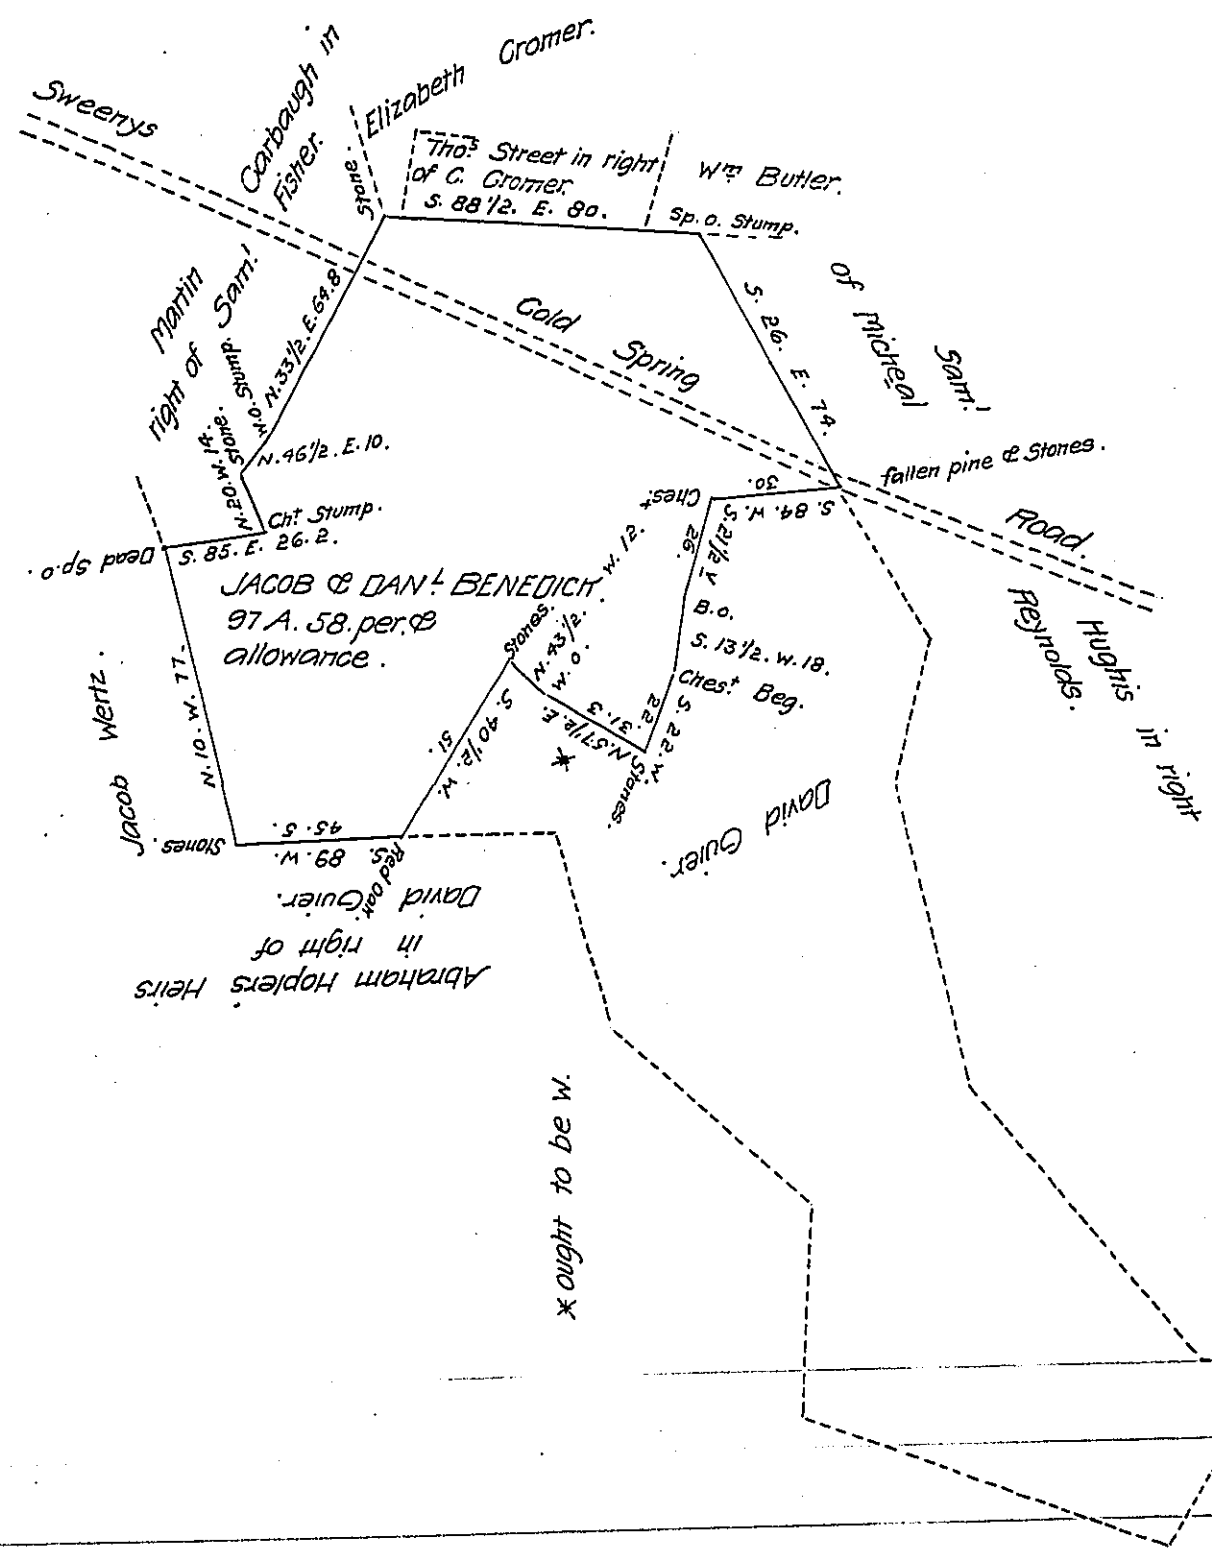

A Draught of a tract of Land situate in Quincy Township Franklin County Pa formerly Cumberland County Containing 97 A. 58 perches & allowance being part of a larger tract of 185 Acres 87 perches which was Surveyed Feb^y 7th 1775. In pursuance of an order of Survey granted Sarah Vance dated May 14th 1767 N^o 3683 Resurveyed June 21st 1844 for Jacob & Danl. Benedich.

To Jacob Sallade Esq^r p^r Hugh Auld. D.S.
 Surveyor General of Pa.

IN TESTIMONY that the above is a copy of the original remaining on file in the Department of Internal Affairs of Pennsylvania, made conformably to an Act of Assembly approved the 16th day of February, 1833, I have hereunto set my Hand and caused the Seal of said Department to be affixed at Harrisburg, this twenty fourth day of June 1908.

Henry Howard
 Secretary of Internal Affairs.