


FORM No 1.

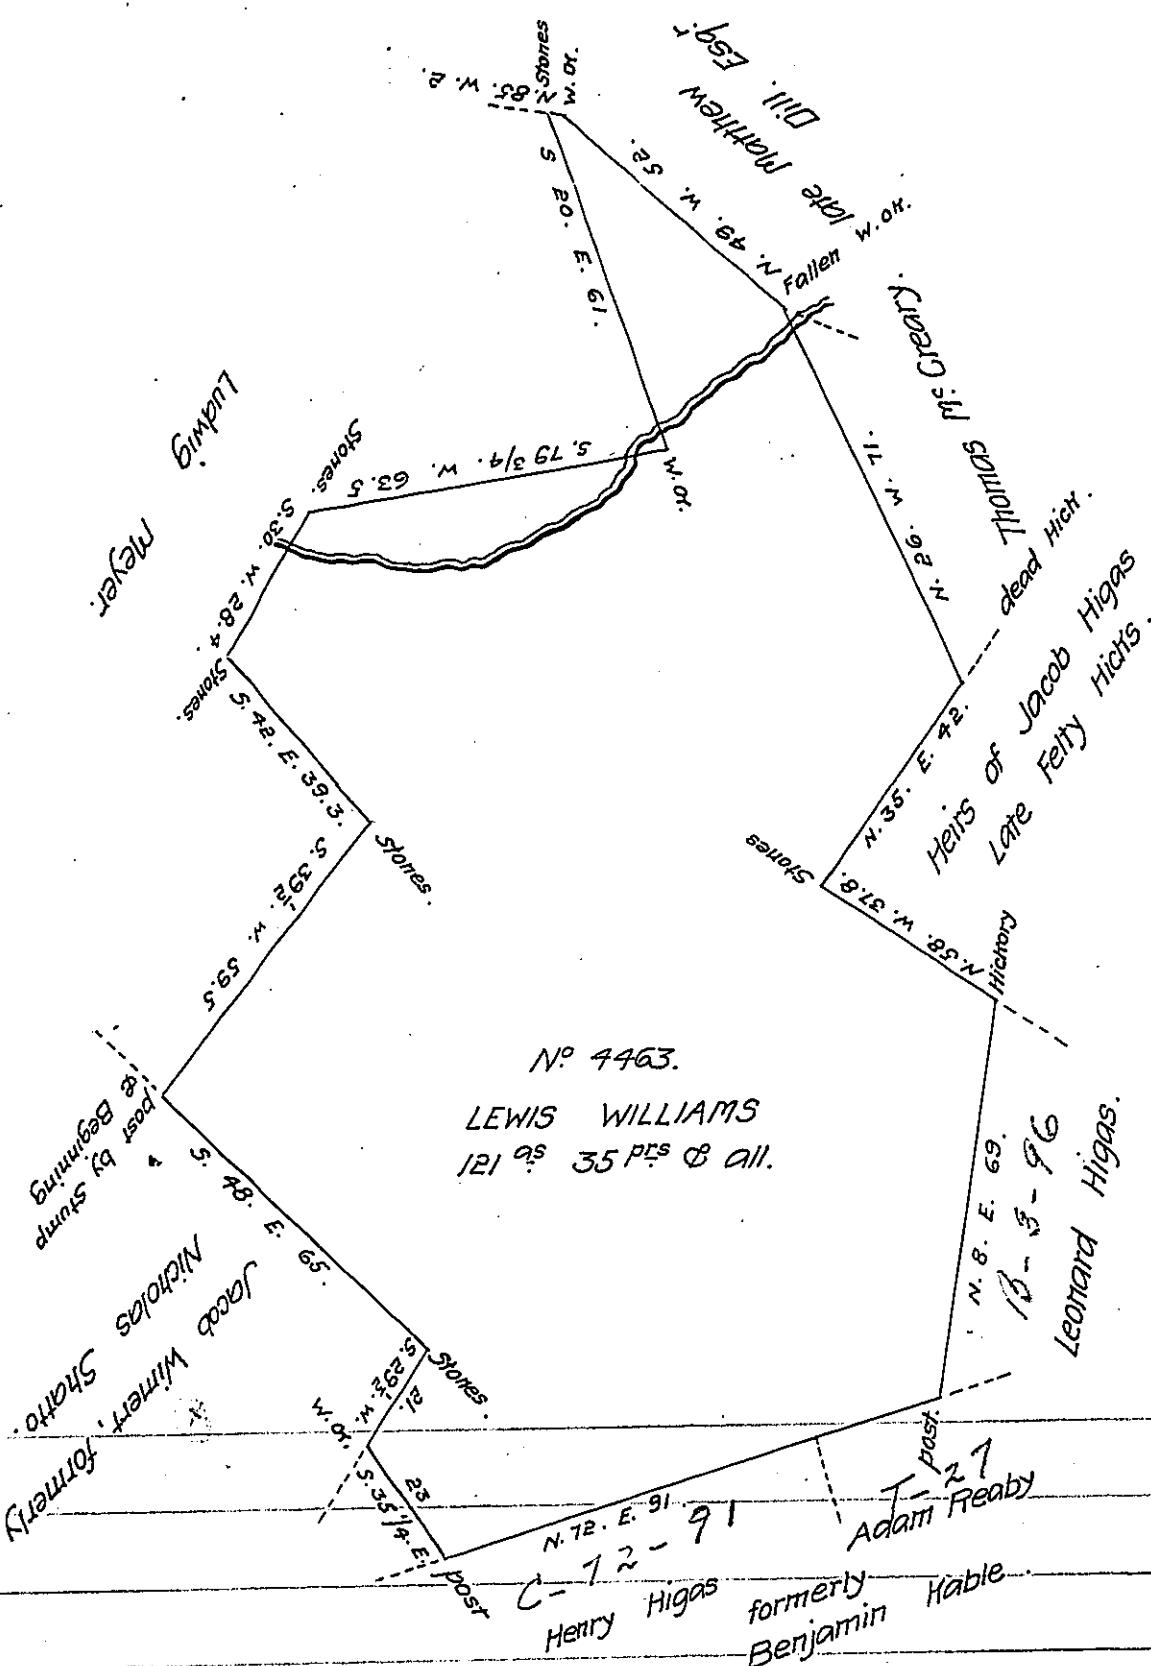

Situate in Managhan Township in the County of York Containing as above set forth
 One hundred and twenty One Acres, thirty five perches and allowance of Six per
 cent for Roads &c. Originally Surveyed by Charles Luters Esq. late D.S. on the 4th
 day of March A.D. 1768 in pursuance of the Application of Lewis Williams for 100^{acs}
 dated the 6th day of October A.D. 1767. Resurveyed by the old lines on the 18th
 day of January 1822, at the request of Abraham Fichis & Thomas Mr. Creary, the
 present owners, at whose request the same is returned for confirmation

Jacob Kirk Jr. D.S.
 Samuel Cochran Esq. S.G.

IN TESTIMONY that the above is a copy of the original remaining on file in
 the Department of Internal Affairs of Pennsylvania, made
 conformably to an Act of Assembly approved the 16th day of
 February, 1833, I have hereunto set my Hand and caused
 the Seal of said Department to be affixed at Harrisburg,
 this first day of July 1908.

Henry Houchard
 Secretary of Internal Affairs.