


NB. 409^{as}, part of 1757^{as} 14ps.

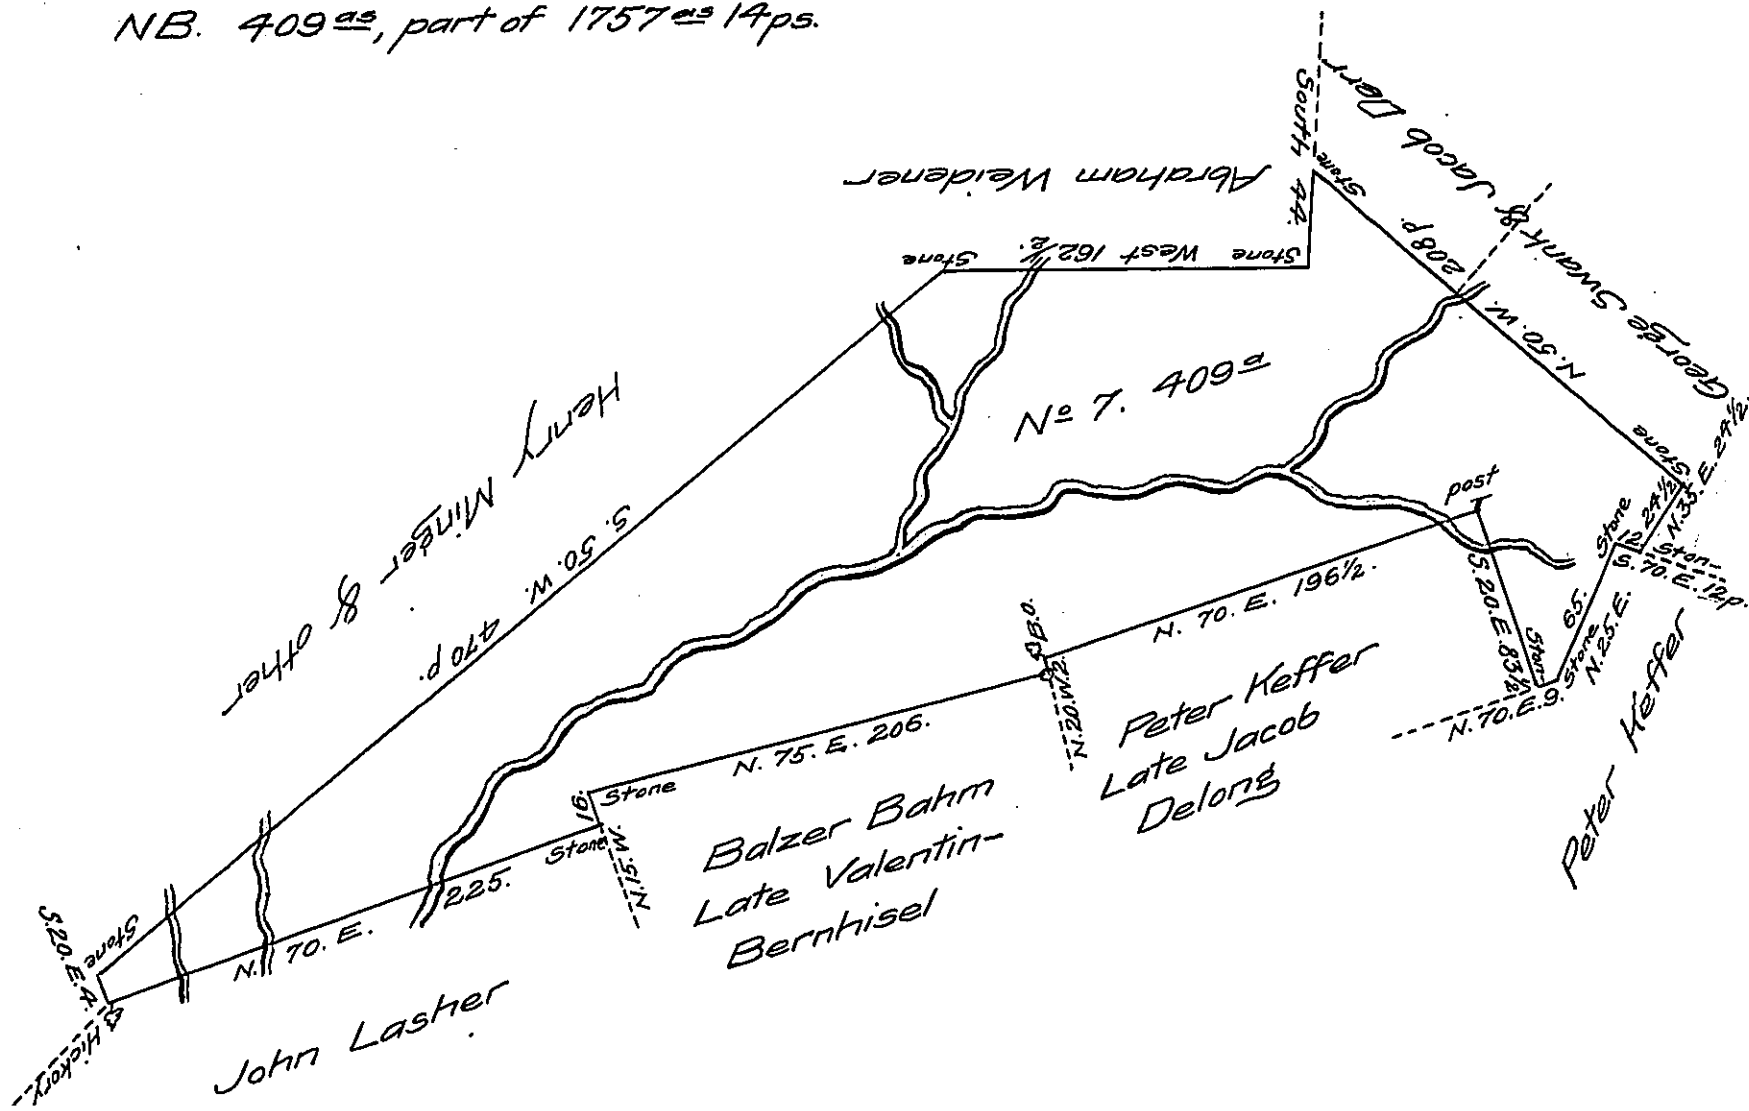

By Virtue of a warrant Dated the Sixth day of September 1746 Granted to John Ross John Lasher and John Yoder to be Survey'd in Several parcel amonges the Oly hills, then so called Oly Township, then Philadelphia County now Berks Originally Survey'd, by Edward Scull, then Deputy Surveyor for that District, Shortly after the date of of the warrant wase Survey'd for the said John Ross John Lasher and John Yoder, And Resurvey'd the above discribed Tract of Land on the 23 and 24 of March 1786 for John Lasher Situate in District township Berks Containin^g Four Hundred and Nine Acres and the Allowance of Six ~~of~~ Cent.

Henry Vanderslice —

the bearer agrees to pay
 the Excepting fees to the S.G. }
 To John Lukens Esqr }
 Surveyor General }

IN TESTIMONY that the above is a copy of the original remaining on file in the Department of Internal Affairs of Pennsylvania, made conformably to an Act of Assembly approved the 16th day of February, 1833, I have hereunto set my Hand and caused the Seal of said Department to be affixed at Harrisburg, this second day of April 1908.

Henry Horvath
 Secretary of Internal Affairs.