


FORM NO 1.

MOSES THOMPSON
PS-112

61

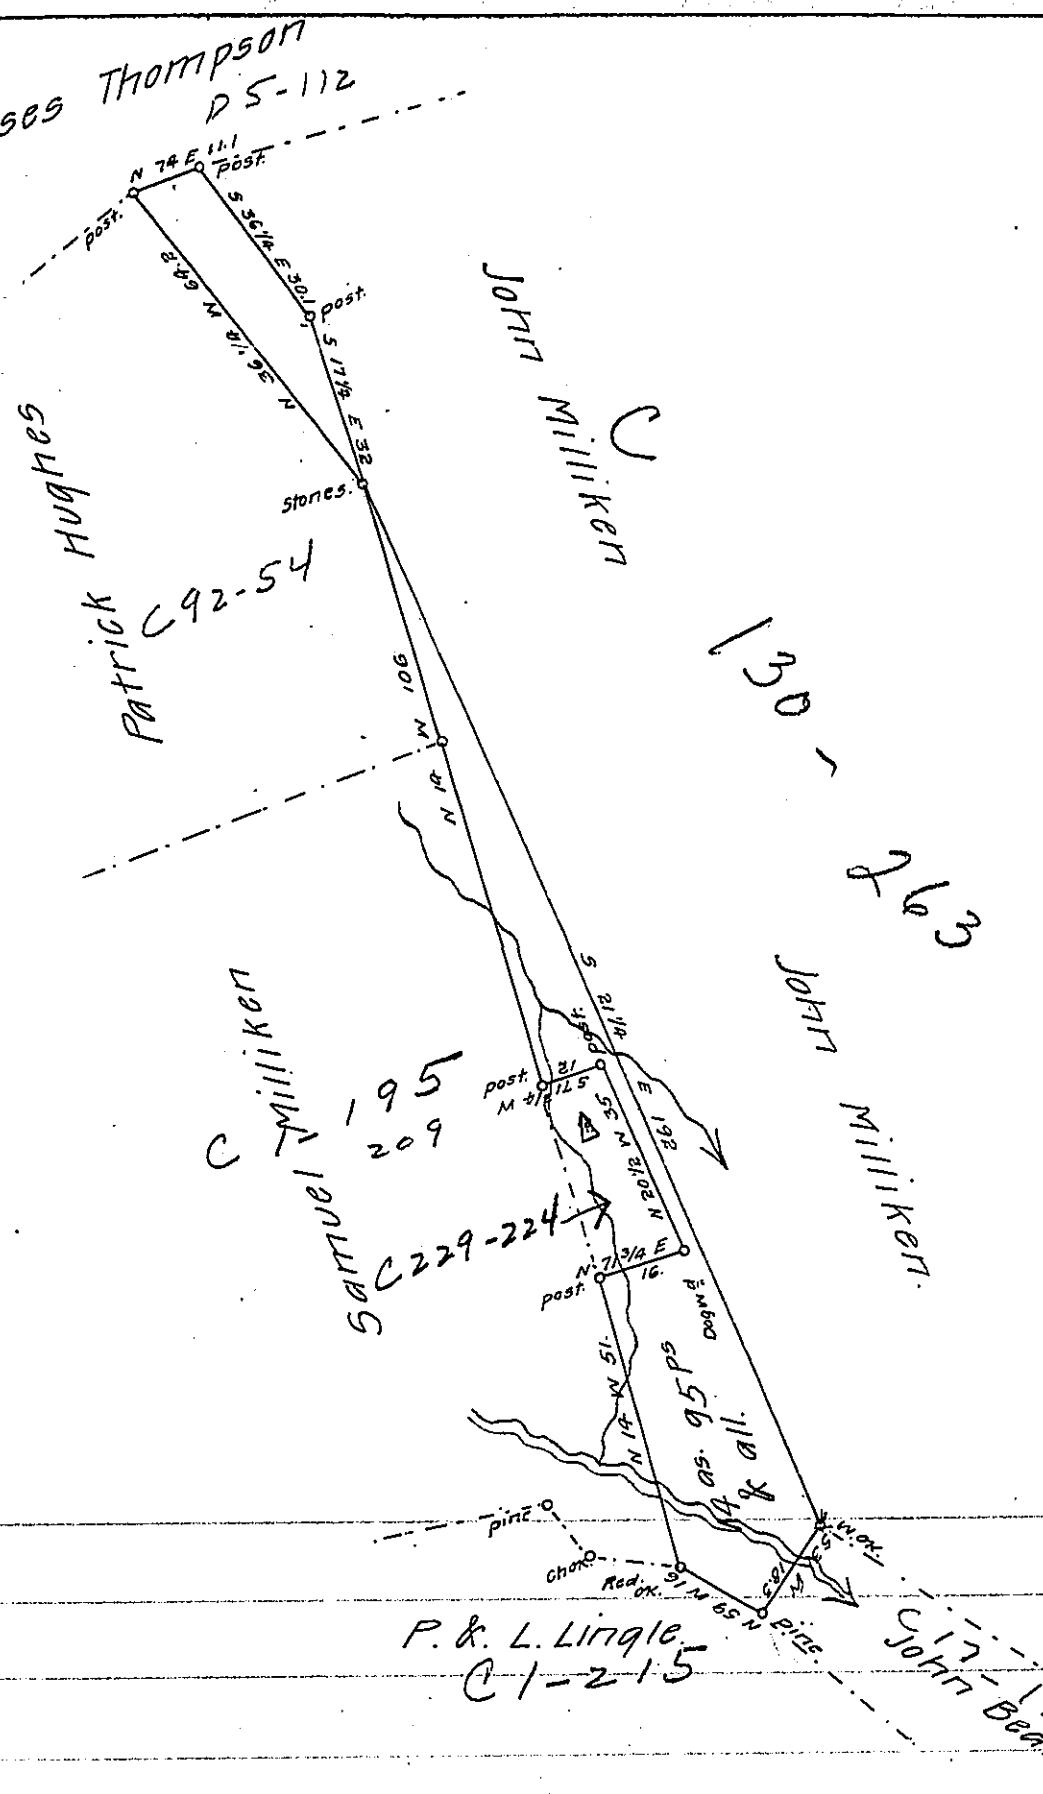

A draught of fourteen acres and ninety-five perches of land with the allowance of six per cent for roads &c. Situate in Armstrong township, Mifflin County, Surveyed Dec^r. 20th 1865 in pursu-
ance of a warrant to John D. Naginney for 14^{as} dated Nov^r 3rd.
1865.

D. Hough. G.S.

To James P. Bar*Esqr.*

Surveyor General of Pa.

*IN TESTIMONY that the above is a copy of the original remaining on file in
the Department of Internal Affairs of Pennsylvania, made
conformably to an Act of Assembly approved the 16th day of
February, 1833, I have hereunto set my Hand and caused
the Seal of said Department to be affixed at Harrisburg,
this.....sixth.....day of.....March.....1908.*

Henry Howard

Secretary of Internal Affairs.