


FORM NO 1.

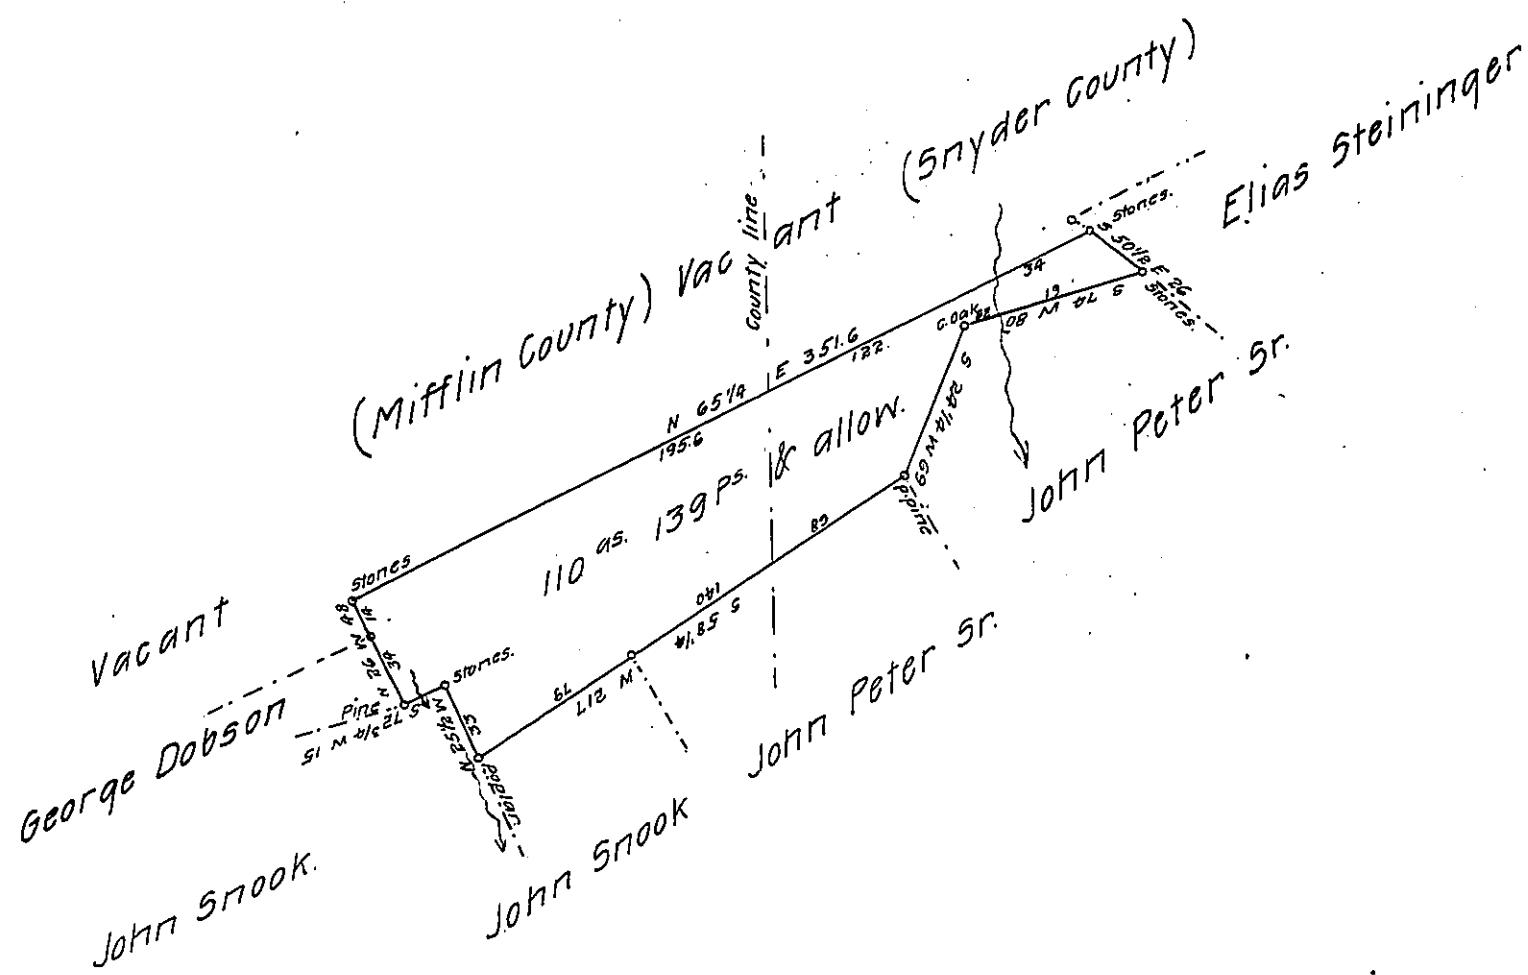

A draught of one hundred and ten acres and one hundred and thirty nine perches of land with the allowance of six percent for roads &c. situate in Armagh township Mifflin County, and West Beaver township, Snyder County; surveyed Decr 11th & 15th 1857, in pursuance of a warrant to John H. Peter, dated Nov^r 6th 1856.

John Swartzell C.S.

To John Row Esqr.

Surveyor General of Pa.

IN TESTIMONY that the above is a copy of the original remaining on file in the Department of Internal Affairs of Pennsylvania, made conformably to an Act of Assembly approved the 16th day of February, 1833, I have hereunto set my Hand and caused the Seal of said Department to be affixed at Harrisburg, this sixth day of March 1908.

Henry A. Rock
Secretary of Internal Affairs.