


FORM NO 1.

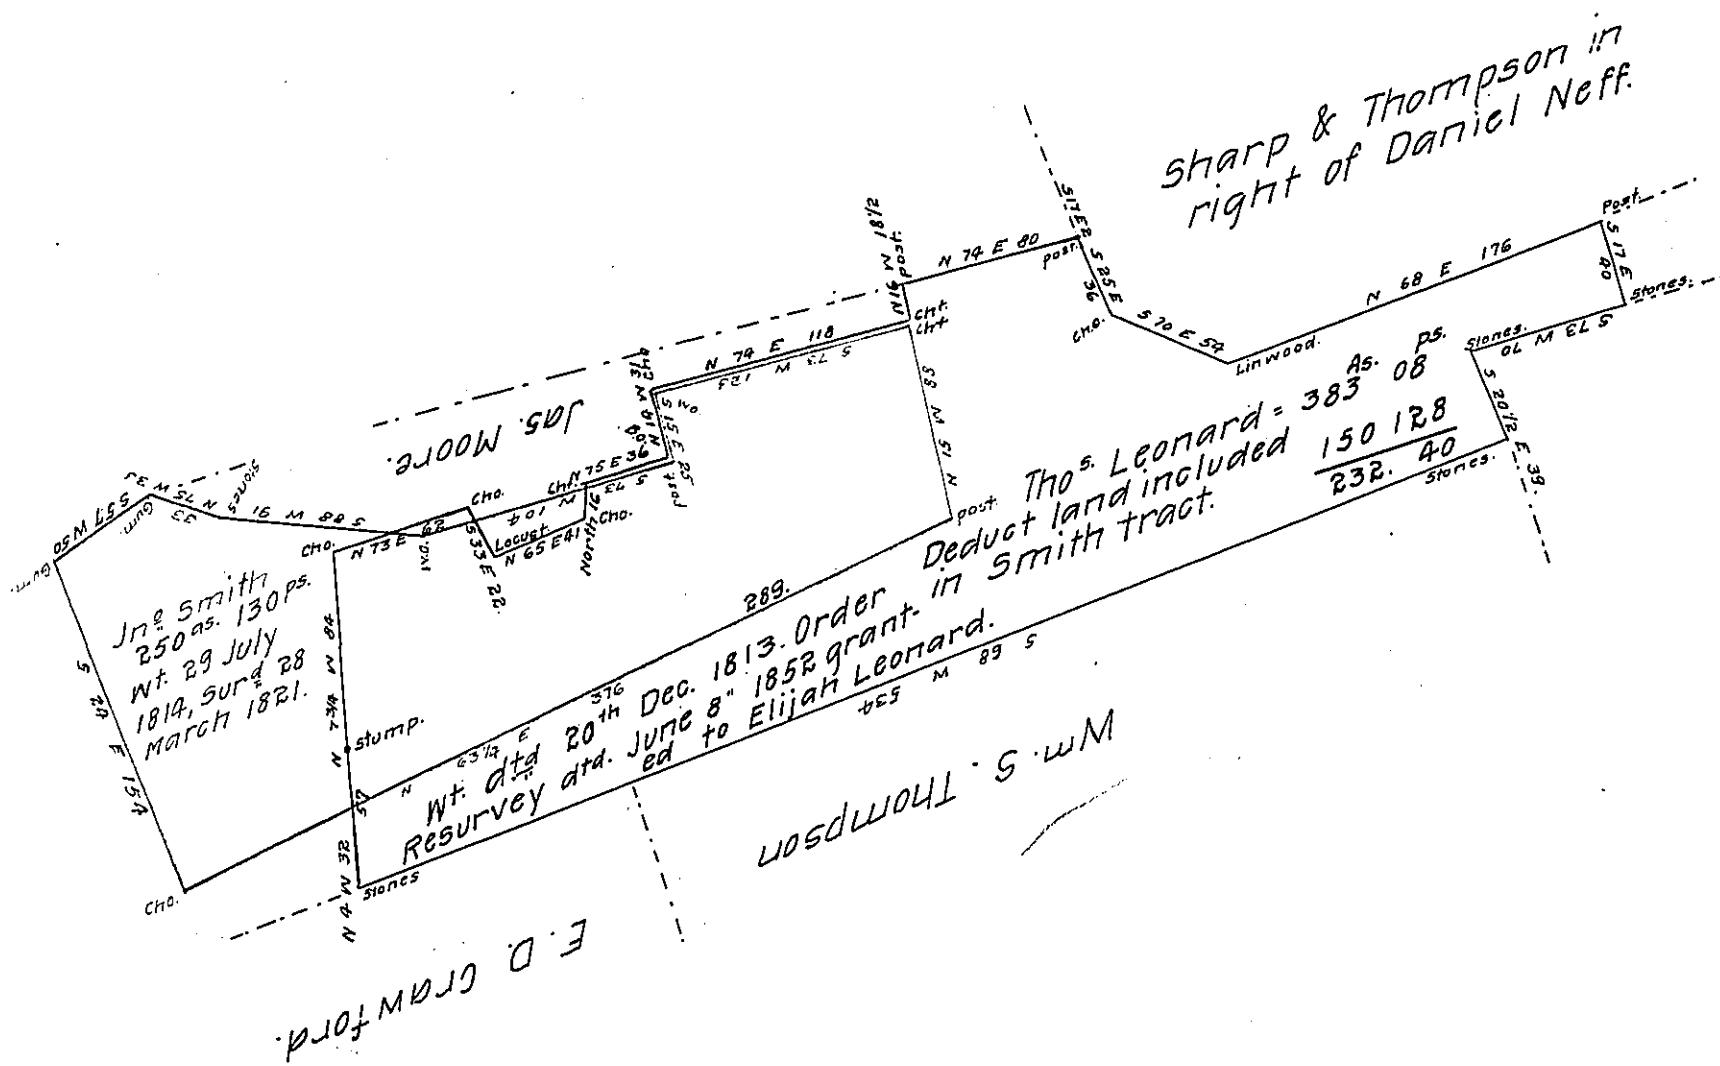

The above draft represents two adjoining and interfering tracts of land situate in now Walker and Delaware townships formerly Fermanagh in the county of Juniata, the black lines represent a tract surveyed on a warrant to Thomas Leonard dated 20th day of Dec. 1813 & Resurveyed on an order of Resurvey dated June 8th 1852, granted to Elijah Leonard and contains 383 acres & 08 perches with the allowance of six percent, including 150 3/4 acres Surveyed on a warrant to John Smith dated July 29th 1814 which tract interferes with and overlaps the said Leonard tract as above represented and for which John Smith tract the State has been paid in full of purchase money and patent fees, leaving the Thomas Leonard tract to contain after deducting the part included in the John Smith survey 232 1/4 acres with allowance.

Examined the above February 12th 1873 and found correct.

To Robert B. Beath Esqr.

Pr. J. W. ALLEN. C.S.

Surveyor General Harrisburg Pa.

IN TESTIMONY that the above is a copy of the original remaining on file in the Department of Internal Affairs of Pennsylvania, made conformably to an Act of Assembly approved the 16th day of February, 1833, I have hereunto set my Hand and caused the Seal of said Department to be affixed at Harrisburg, this seventeenth day of March 1908.

Henry Rose D
Secretary of Internal Affairs.