


FORM No 1.

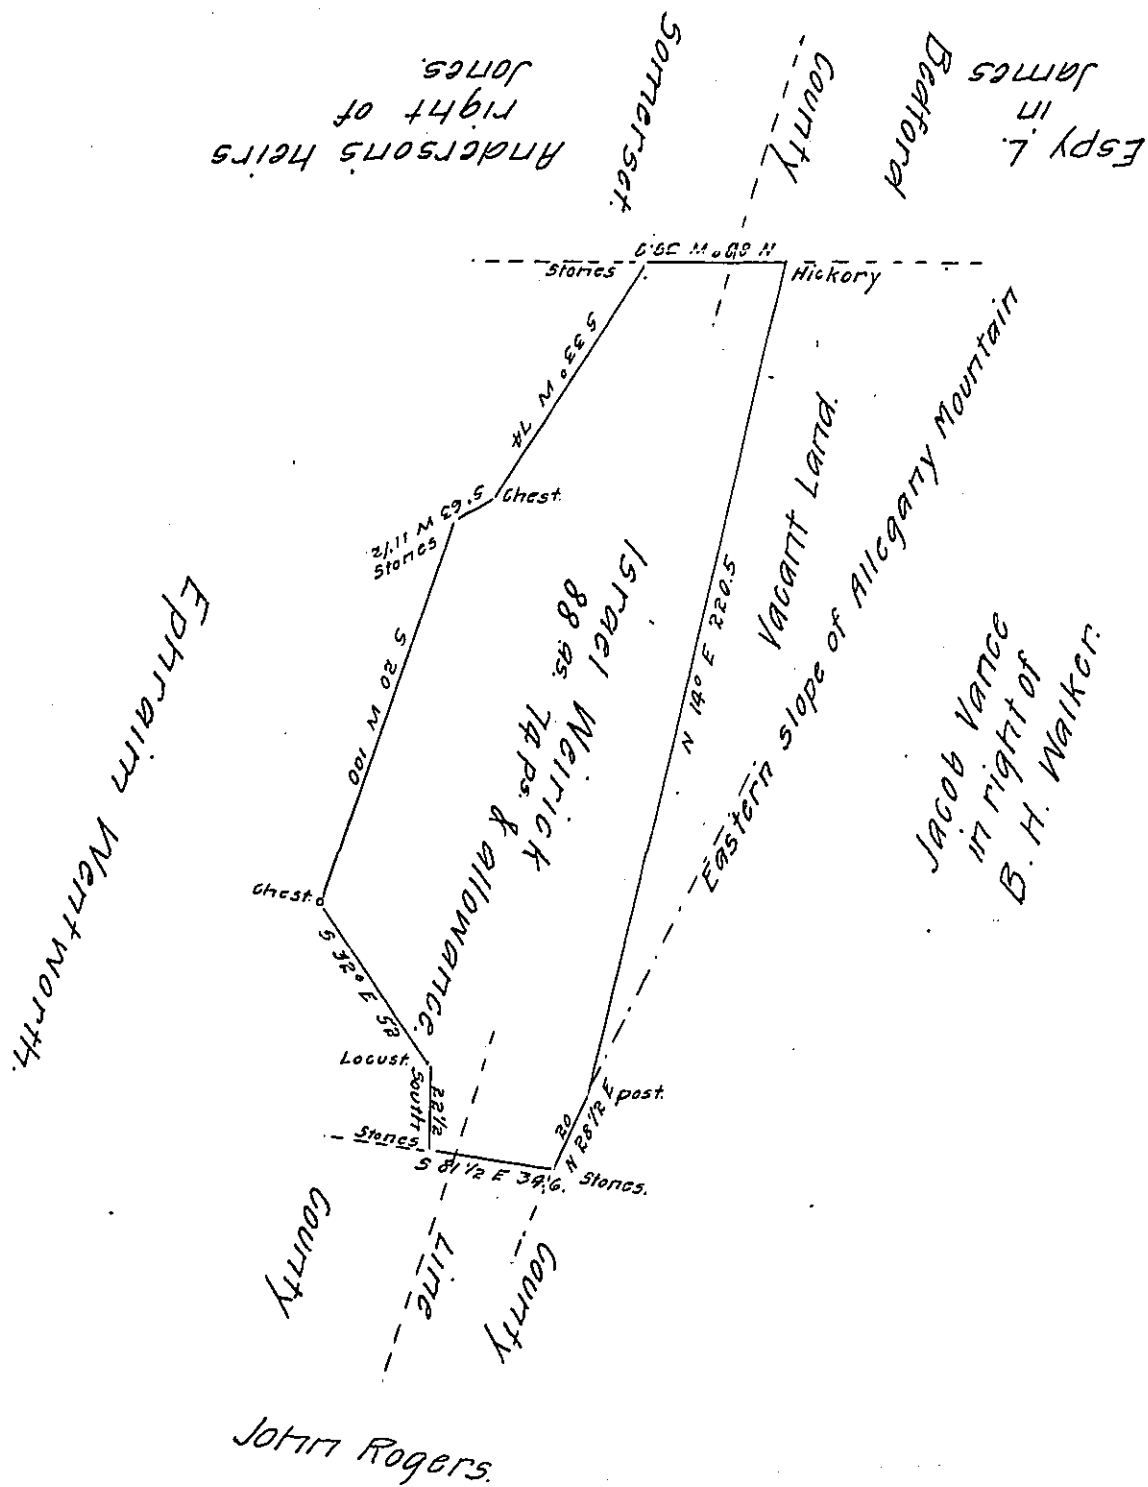

Situate in the township of East St. Clair in the county of Bedford and in the township of Paint in the county of Somerset containing 88 acres 74 perches and the usual allowance of six per cent for roads &c. Surveyed the 23rd day of December A. D. 1875 in pursuance of a warrant granted to Israel Weirick for 20 acres dated the 13th day of October A. D. 1875.

By Hiram Blackburn.

N. B. the excess of land taken in under this wt. is not claimed by any one.

Examined & approved May 27th 1882.

Frank B. Fluck C.S.

Magnetic Bearings. To Aaron K. Dunkle. Secretary of Internal Affairs

(Note attached) Examined and approved April 24th A. D. 1882. William Baker. C.S. for Somerset Co.

IN TESTIMONY that the above is a copy of the original remaining on file in the Department of Internal Affairs of Pennsylvania, made conformably to an Act of Assembly approved the 16th day of February, 1833, I have hereunto set my Hand and caused the Seal of said Department to be affixed at Harrisburg, this twenty-first day of May 1908.

Henry Hawks
Secretary of Internal Affairs.