


Sale of equal parts 80 ps to the inch

239

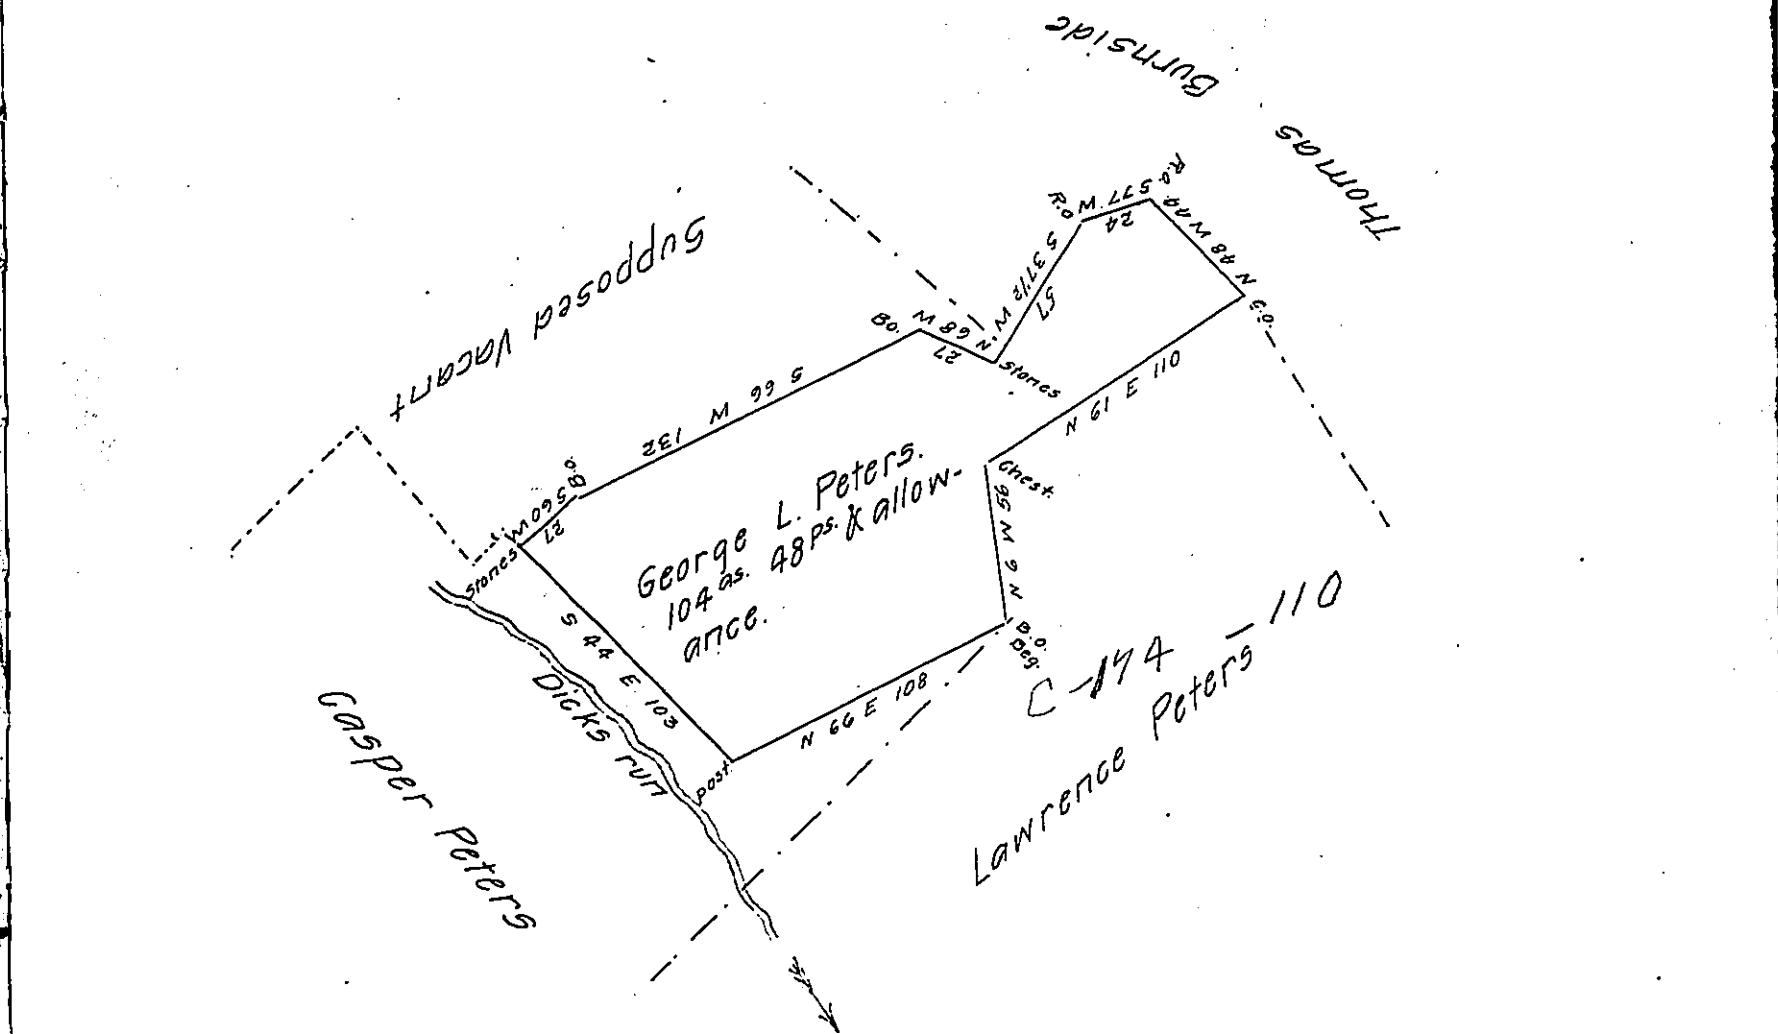

Draft of a tract of land situate in Boggs township Centre County containing one hundred four acres and forty eight perches and allowance of six percent for roads &c. Surveyed the 22nd day of February 1842 in pursuance of a warrant granted to George L. Peters dated the 9th day of February A. D. 1842 for 100 acres.

Per Jacob Bollinger, D.S.

To Jacob Sallade Esq.
Surveyor General.

IN TESTIMONY that the above is a copy of the original remaining on file in the Department of Internal Affairs of Pennsylvania, made conformably to an Act of Assembly approved the 16th day of February, 1833, I have hereunto set my Hand and caused the Seal of said Department to be affixed at Harrisburg, this third day of June 1908.

Henry Hooper
Secretary of Internal Affairs.